



Always a Sign of
Quality Terra Cotta

IN PRESENTING to you this catalogue, the Midland Terra Cotta Company is advancing one step further in its unique policy of supplying at all times the most attractive and practical STANDARDIZED TERRA COTTA. The designs shown are original and applicable to all classes of buildings—their flexibility gives freedom of composition to the designer.

Prompt delivery is assured, as all forms illustrated are carried in stock. The color and finish is light buff mottled, of shade that will lend itself to unlimited harmonious color combinations. Base courses are of dark mottled shade.

Special colors and finishes may also be had when time of delivery can be slightly extended. The delay will be negligible.






Quotations Will be Furnished Promptly

MIDLAND TERRA COTTA COMPANY
CHICAGO, ILLINOIS

|| MIDLAND TERRA COTTA CO || CHICAGO ||

ENTRANCES

PLATE 87

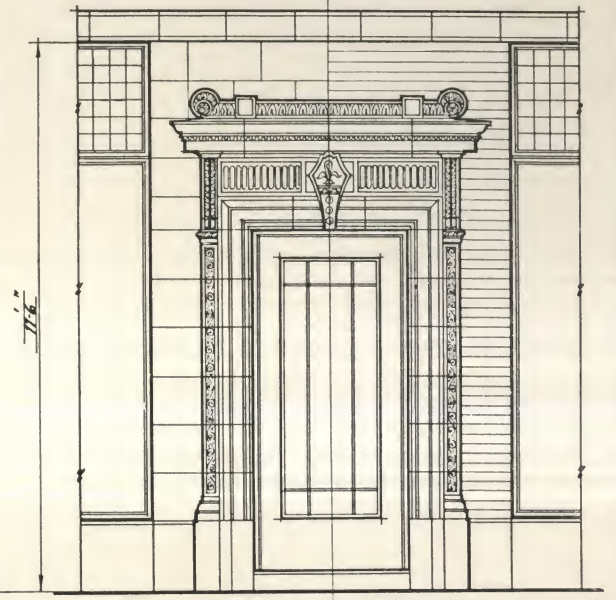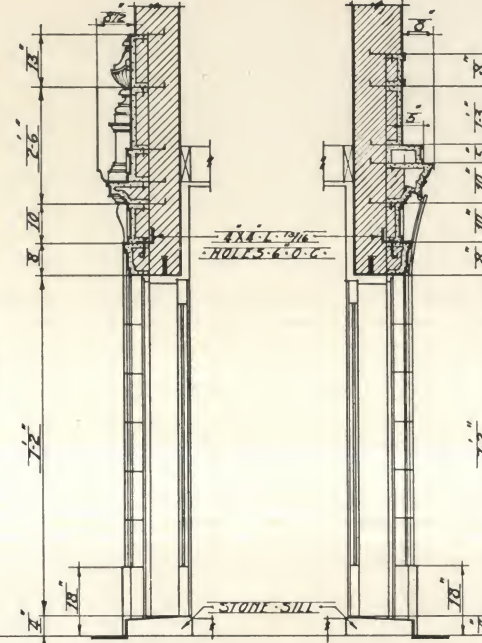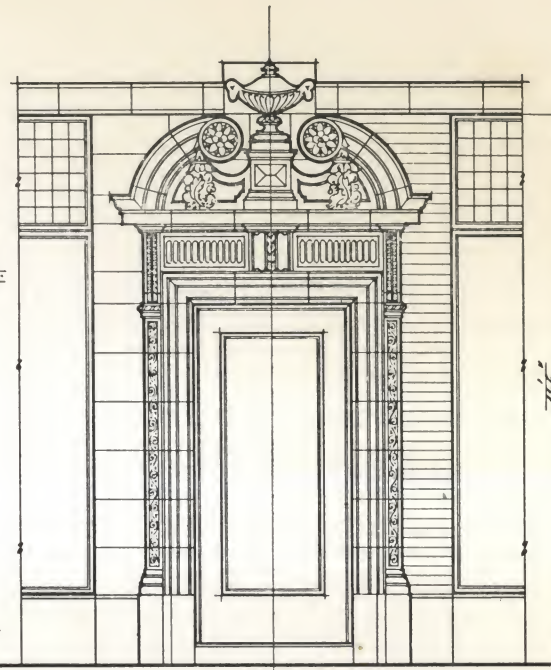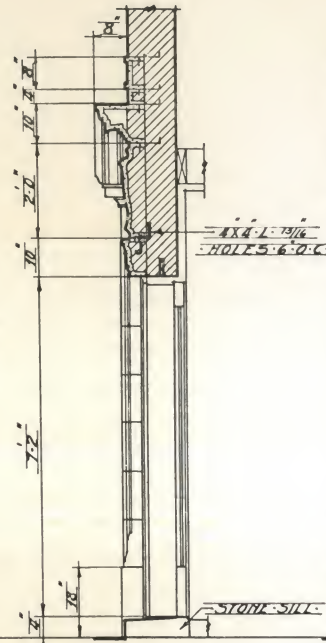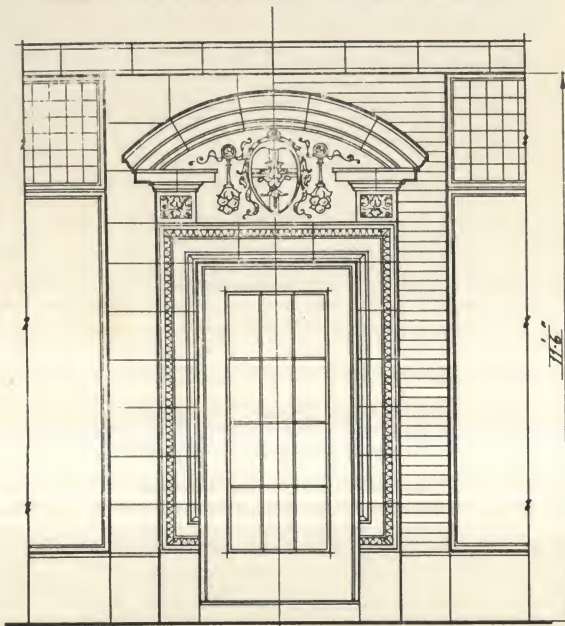

ENTRANCE No. 8701

SECTION

ENTRANCE No. 8702


SECTION SECTION

ENTRANCE No. 8703



PLAN






SCALE 1/4" = 1'-0"

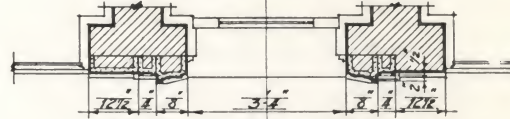

PLAN



PLAN

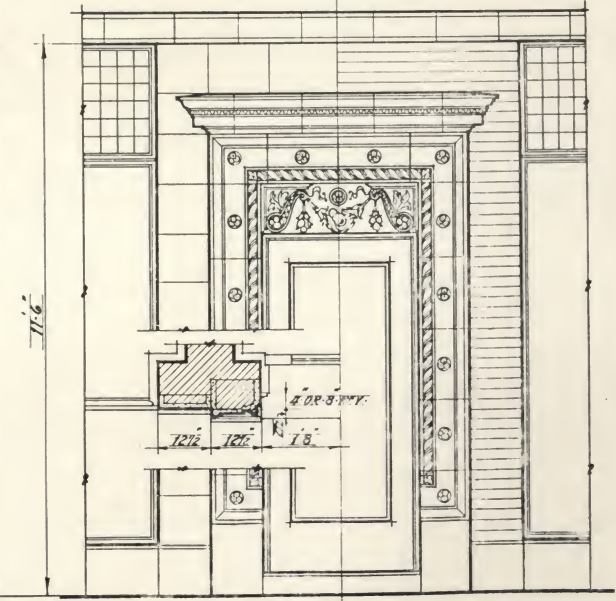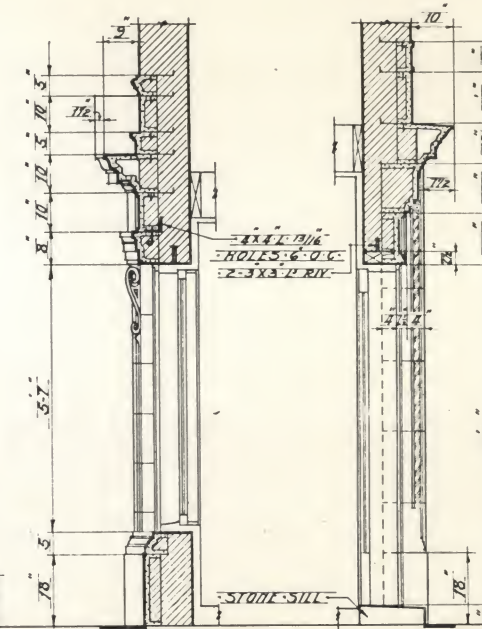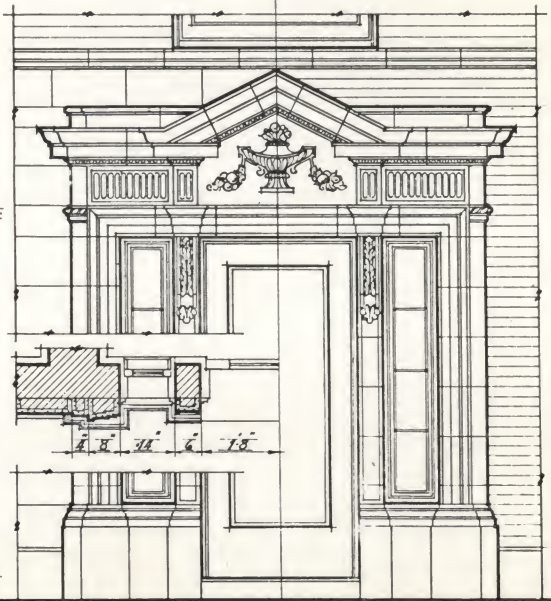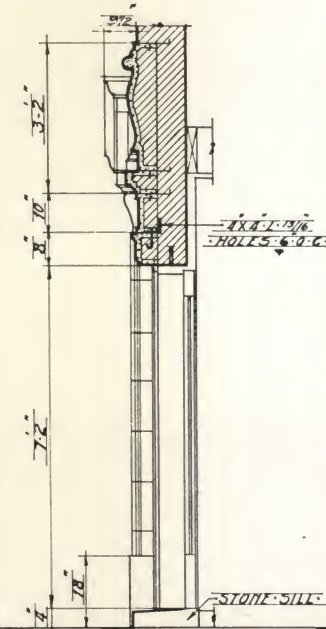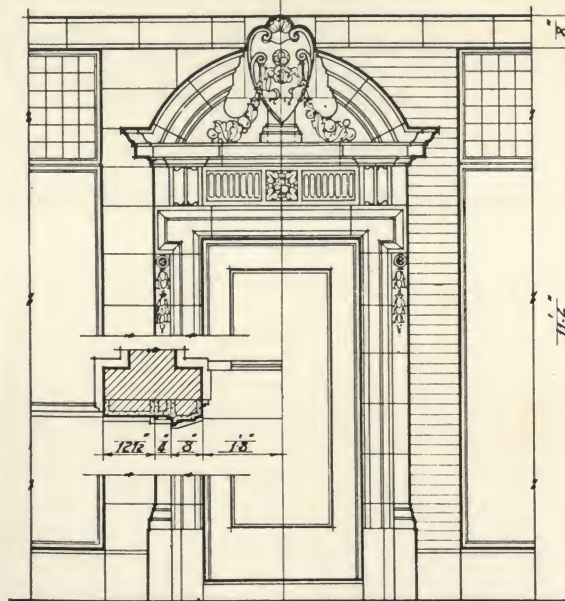

ENTRANCE No. 8704

SECTION


ENTRANCE No. 8705

SECTION SECTION

ENTRANCE No. 8706































WALL PIER & BULKHEAD BASE

PLATE 88

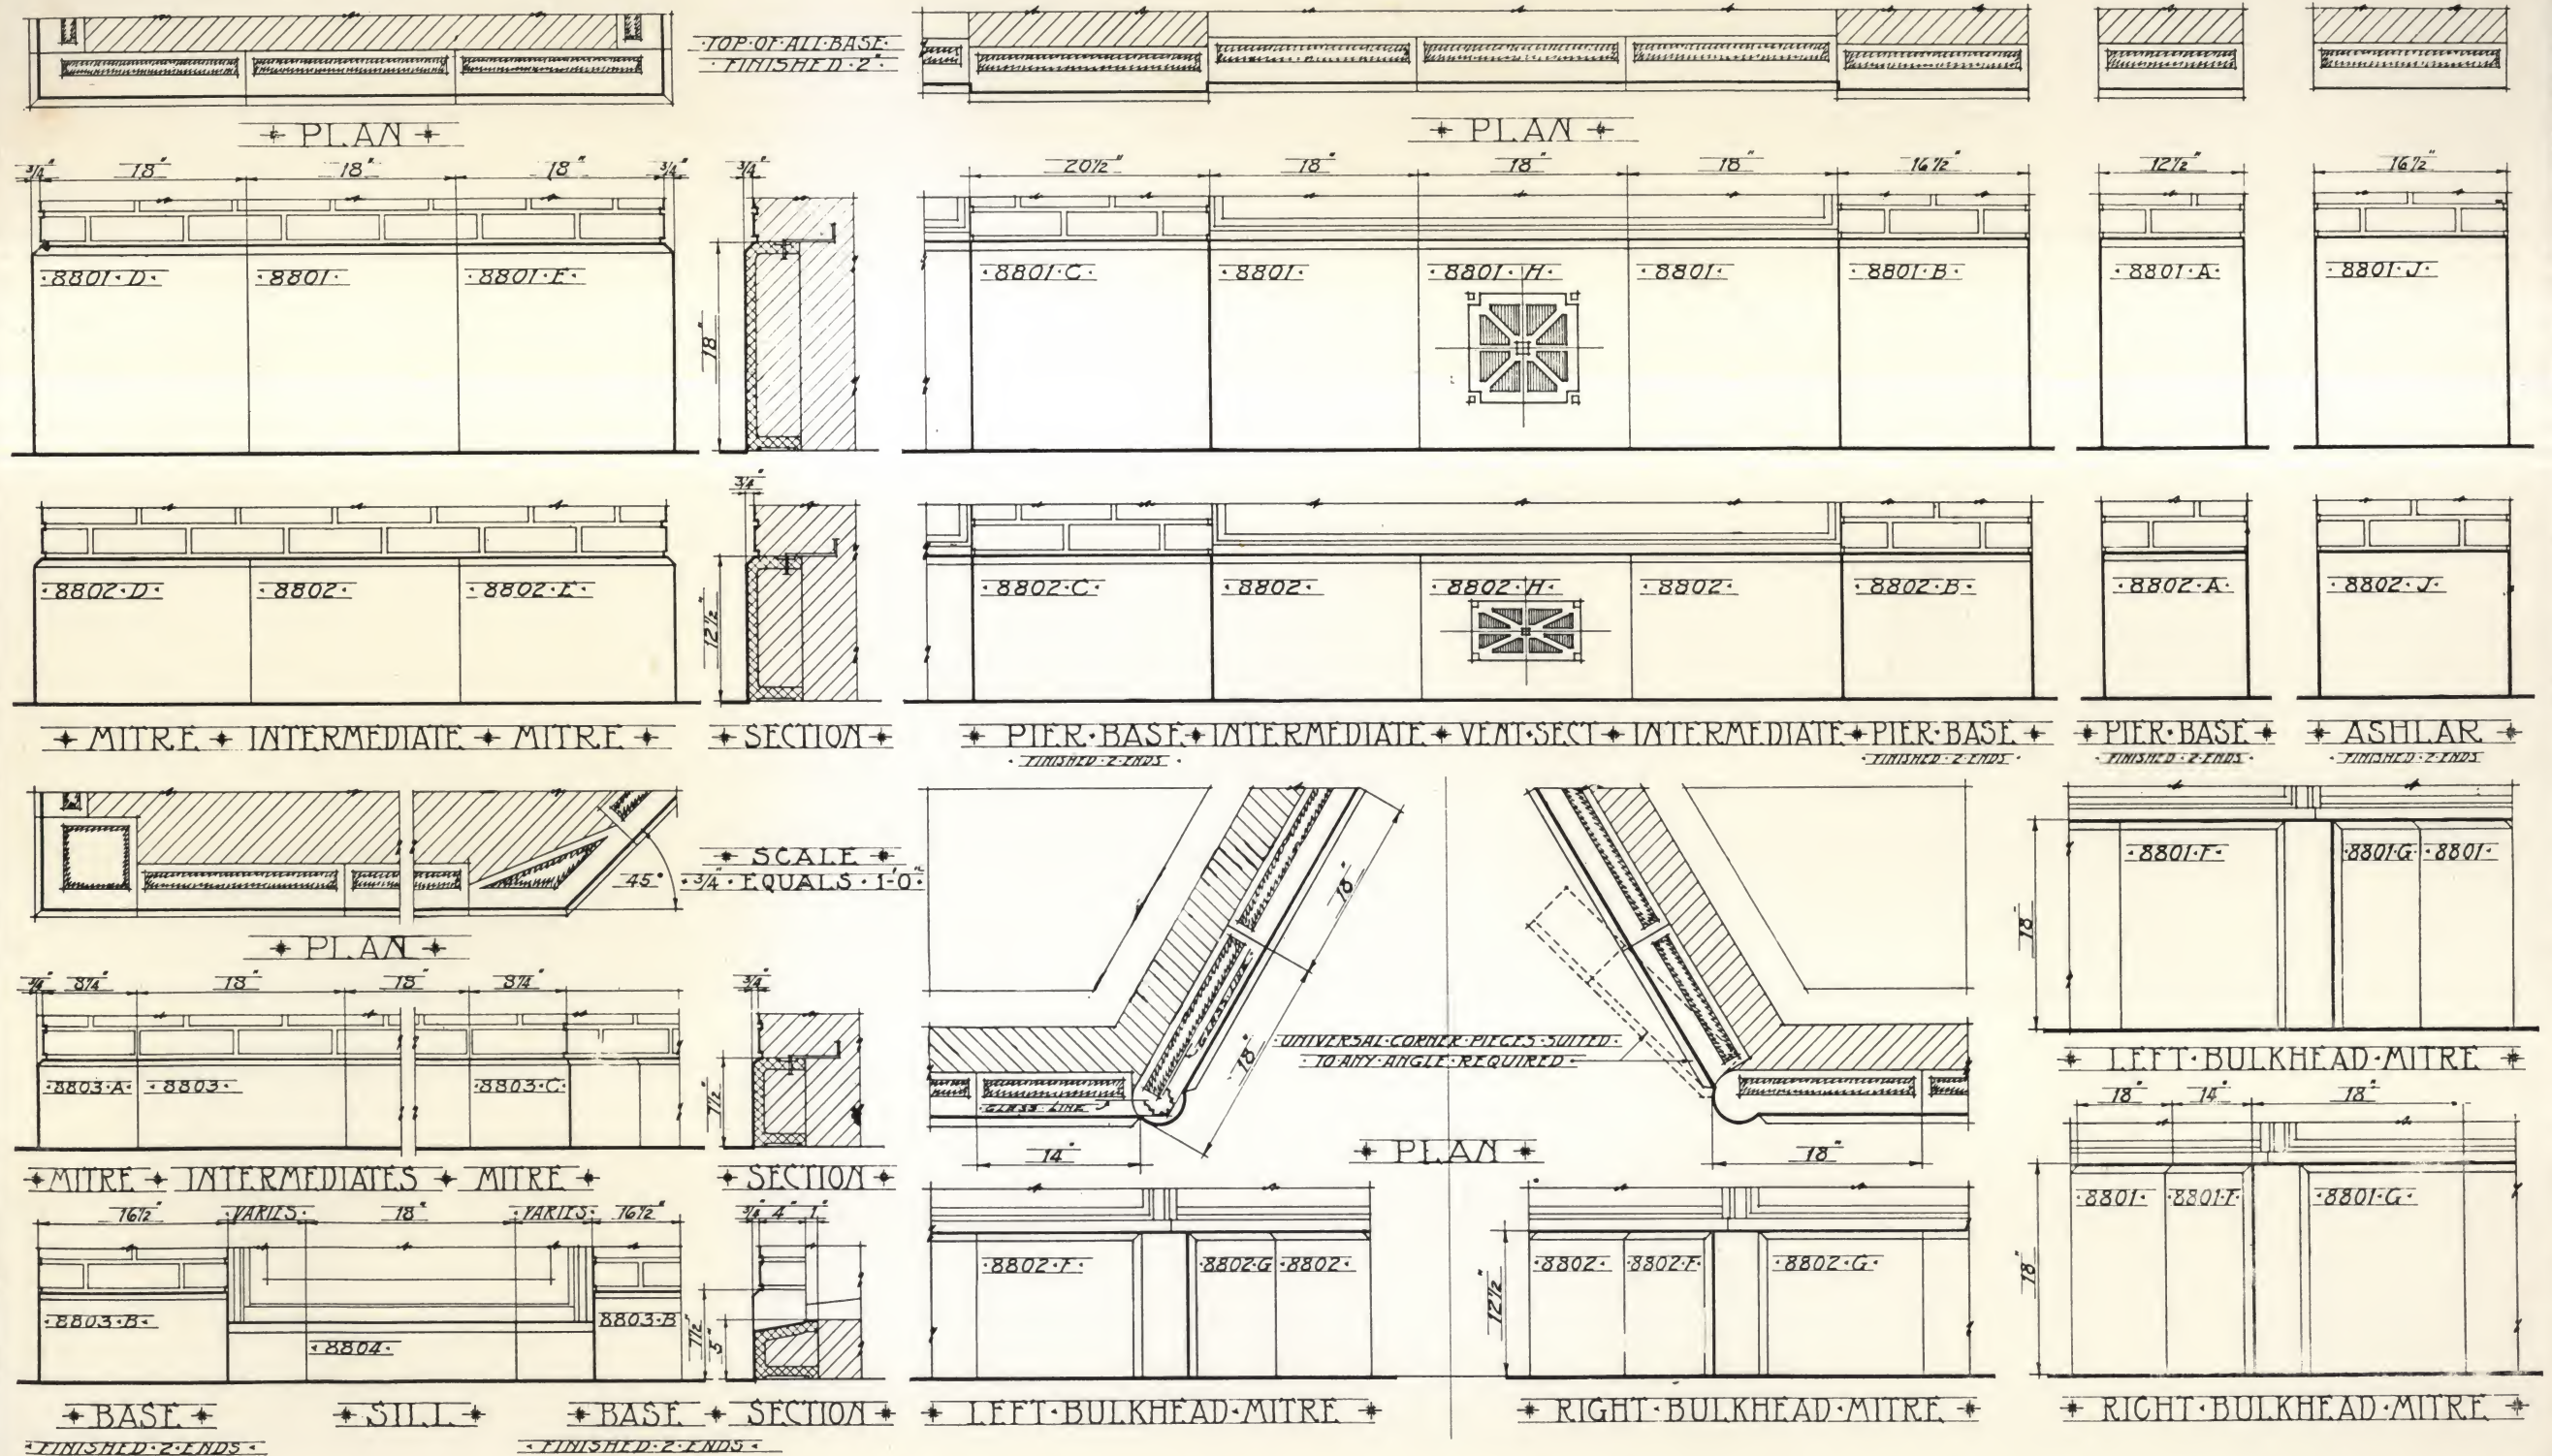

ARCHITRAVE LINTLE & BAND COURSES

PLATE 89

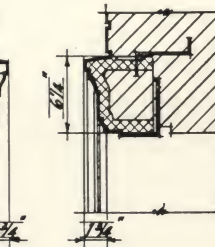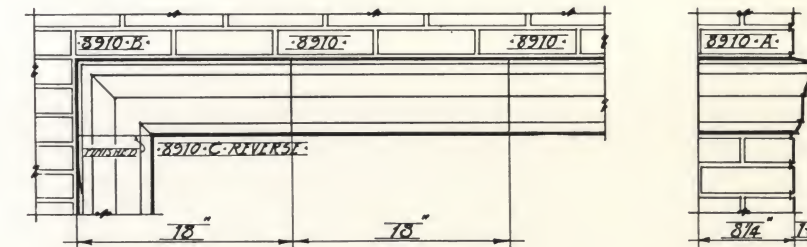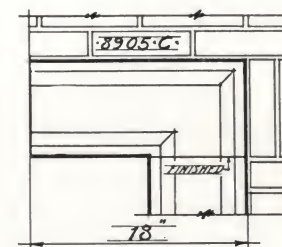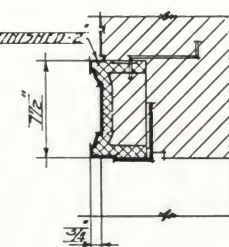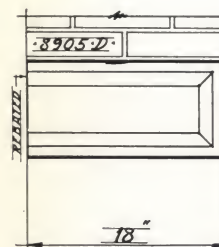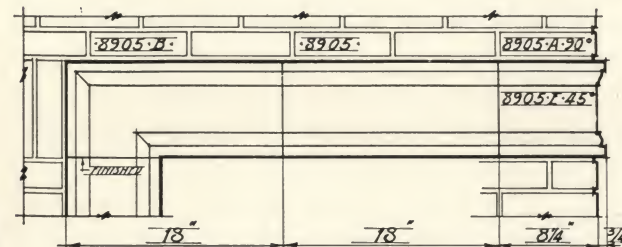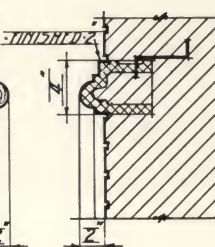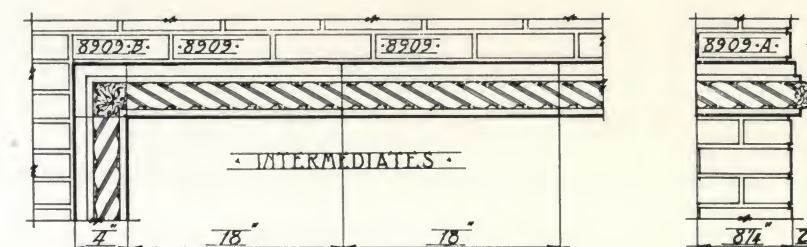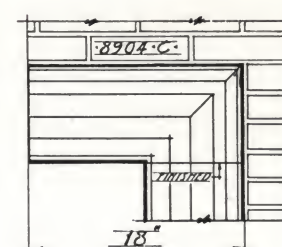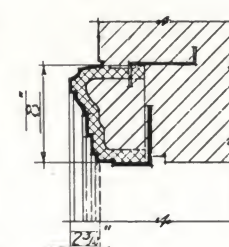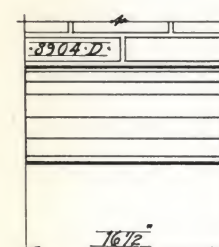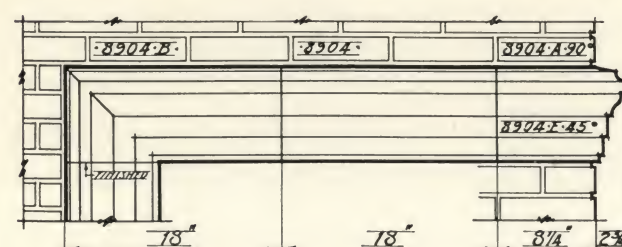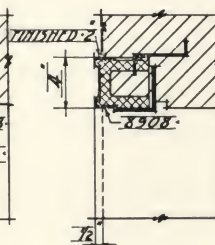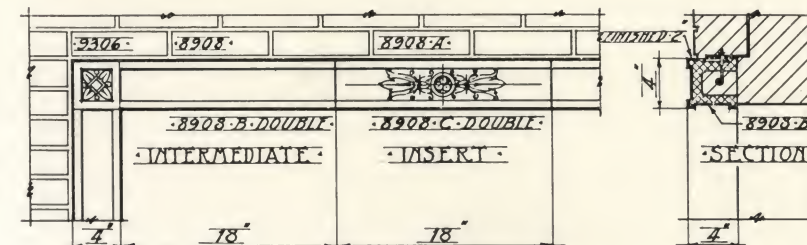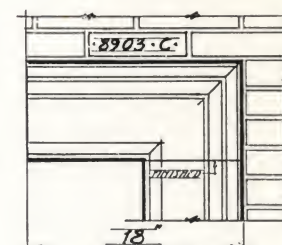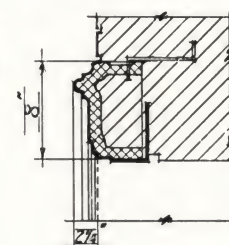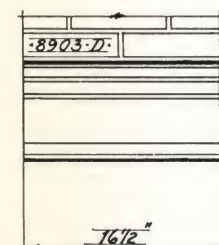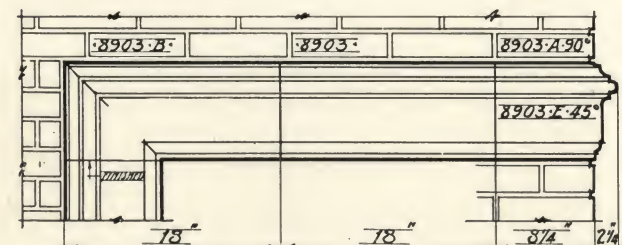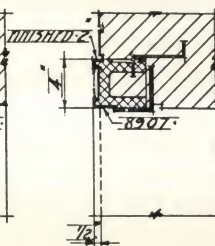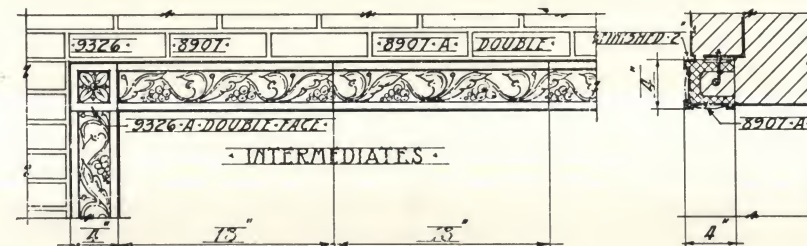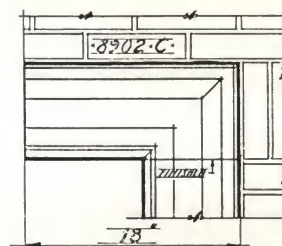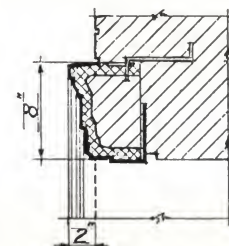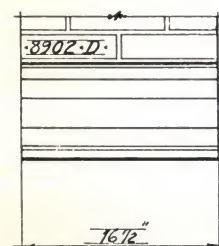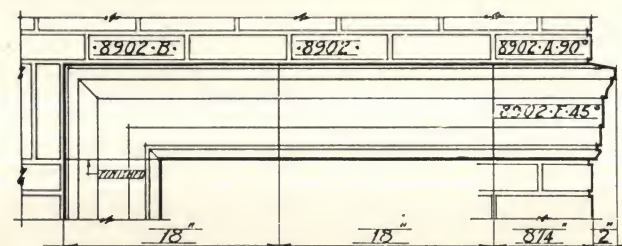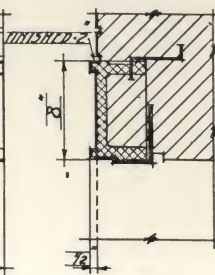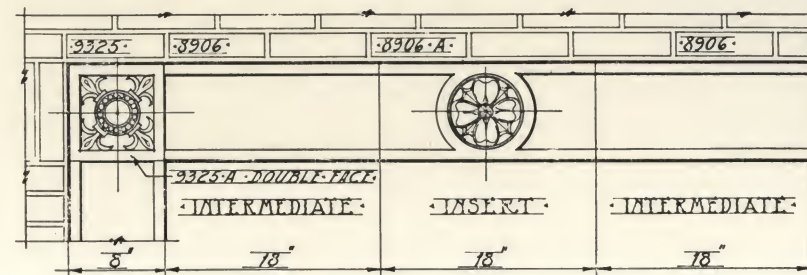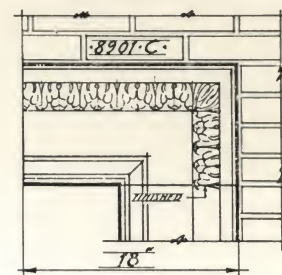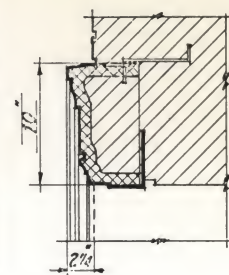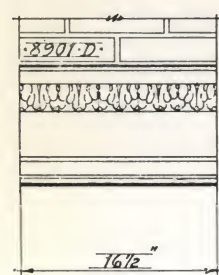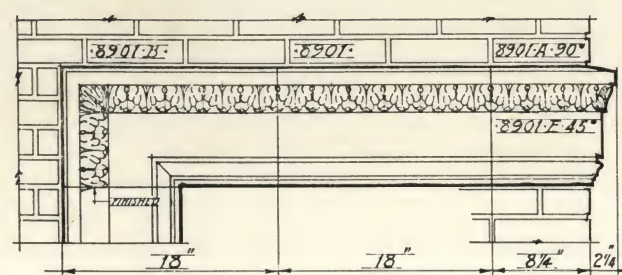

* MITRE * INTERMEDIATE * MITRE *

* FINISHED 2 ENDS *

* SECTION *

* MITRE *

* MITRE * INTERMEDIATE *

* MITRE * SECTION *



EXCEPT OTHERWISE SHOWN

SCALE 3/4" = 1'-0"



SILLS & ASHLAR

NOTE: WASHES OF ALL SILLS ARE MADE WITHOUT
ROLL COVER OR RAISED JOINTS.

PLATE 90

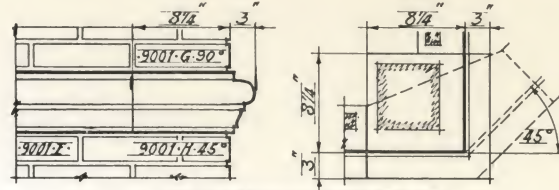
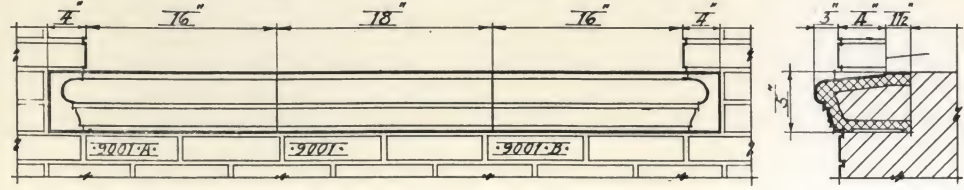


90° AND 45° MITRES

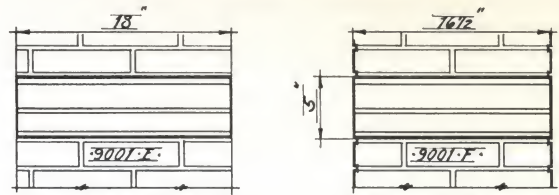
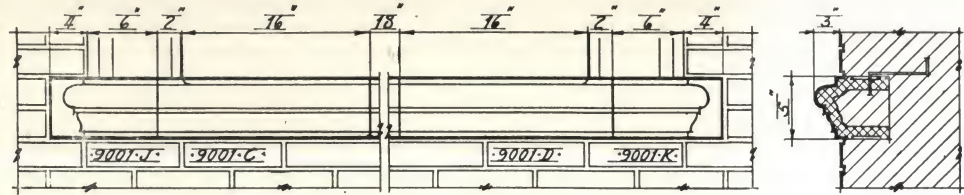


INTERMEDIATE



FINISHED 2 ENDS

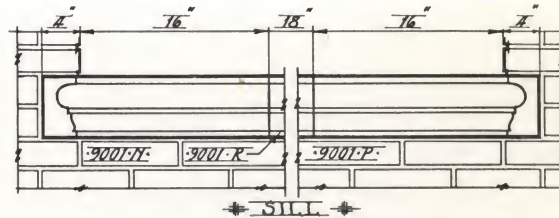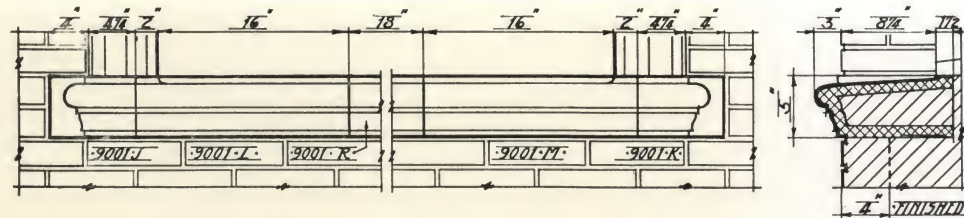

SILL

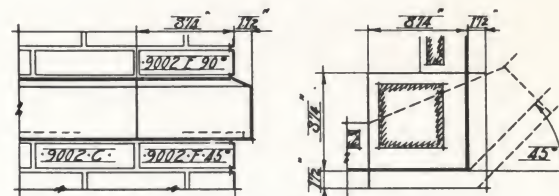
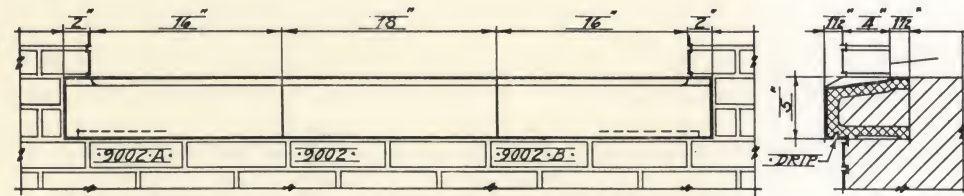


90° AND 45° MITRES



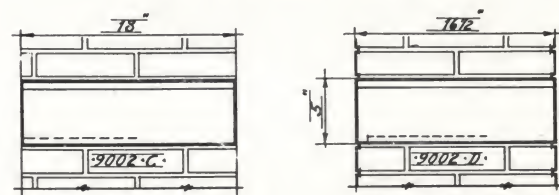
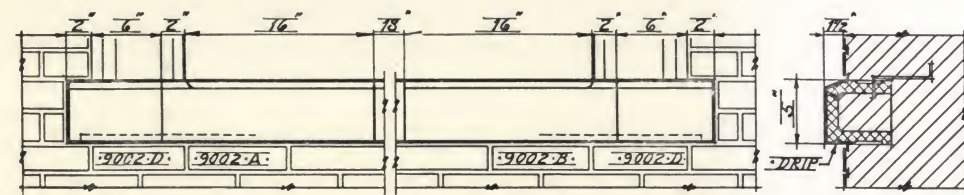


INTERMEDIATE

FINISHED 2 ENDS

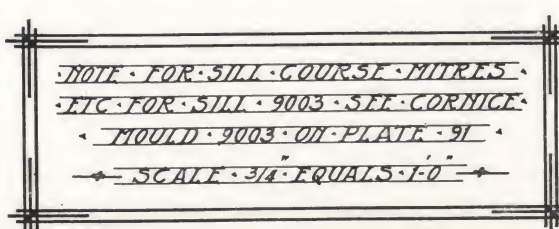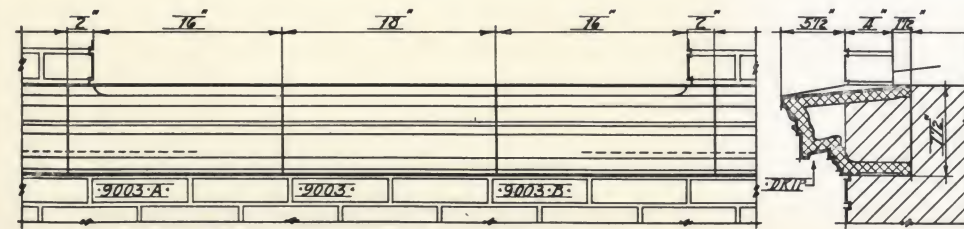

NOTE: FOR SILL COURSE MITRES
ETC. FOR SILL 9003 SEE CORNICE
MOULD 9003 ON PLATE 91
SCALE 3/4" EQUALS 1'-0"

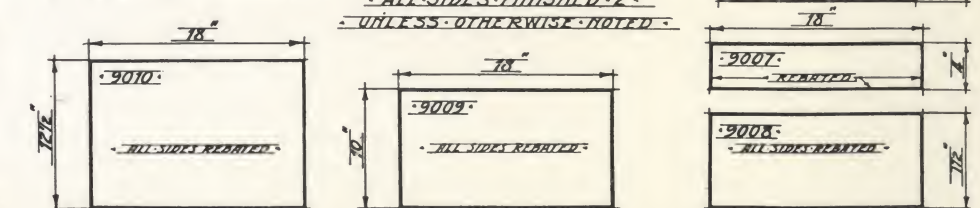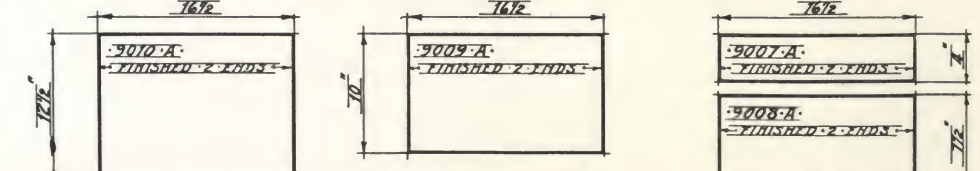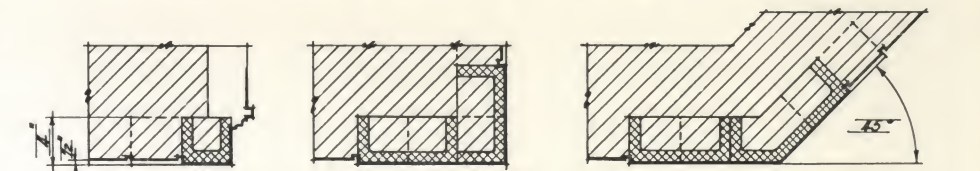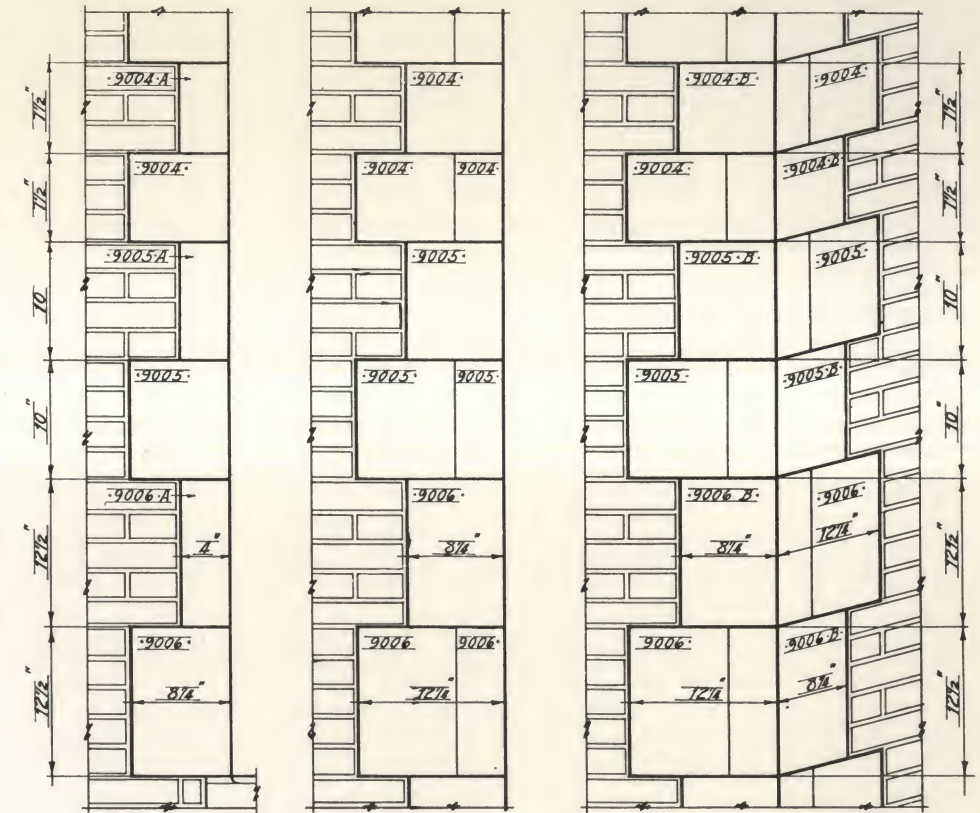

ALL SIDES FINISHED 2"
UNLESS OTHERWISE NOTED

QUINS AND ASHLAR


























ELEVATION OF SILLS

SECTION

CORNICE & BELT

SCALE 3/4" EQUALS 1'-0"

PLATE 91

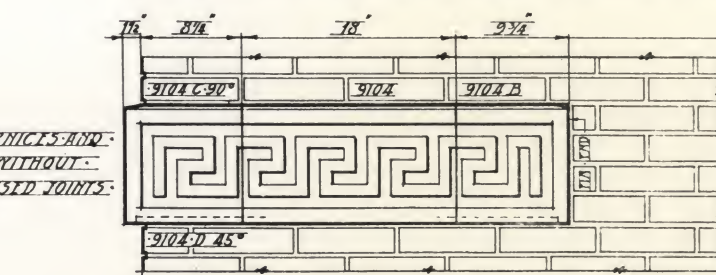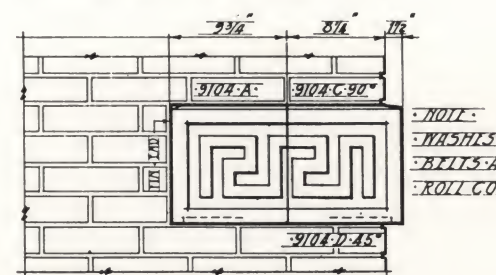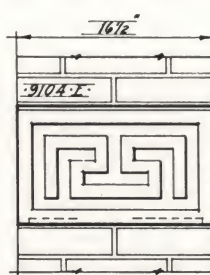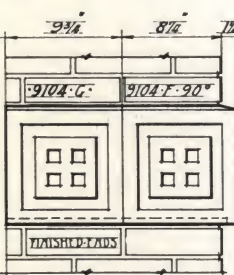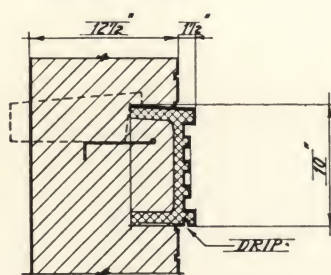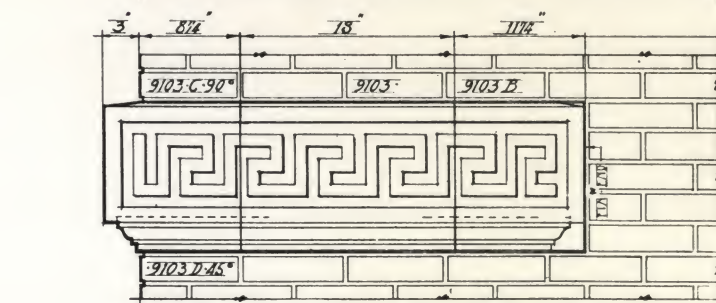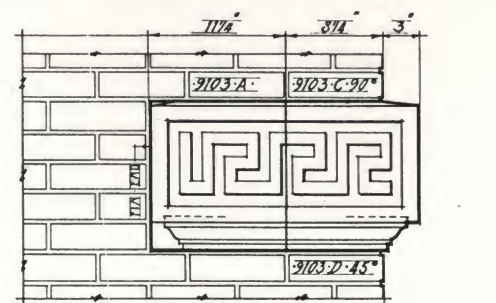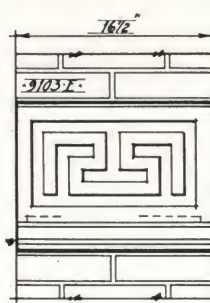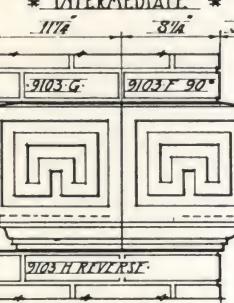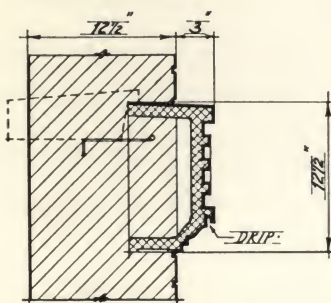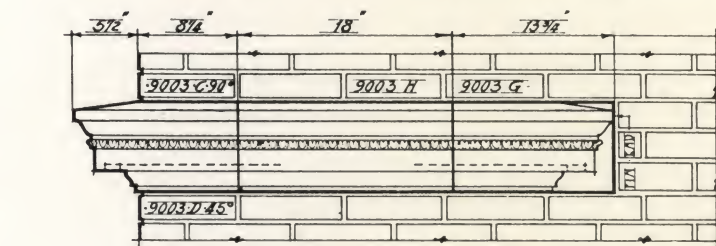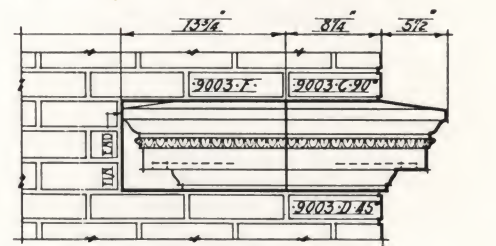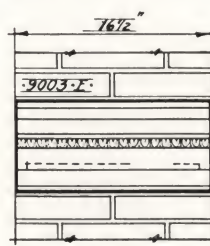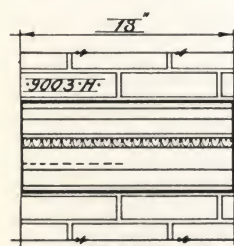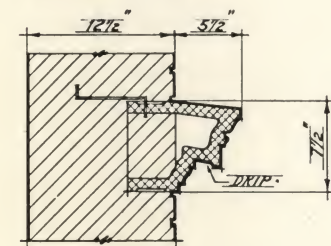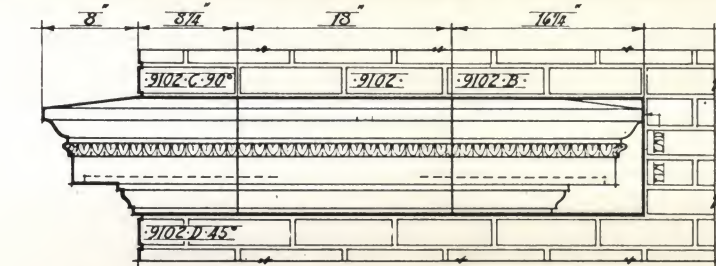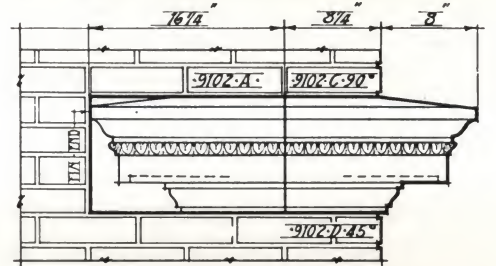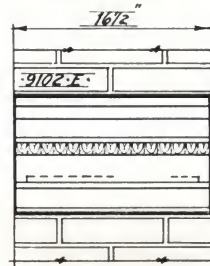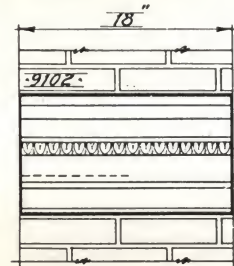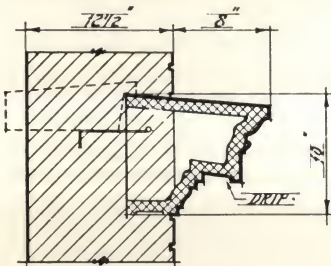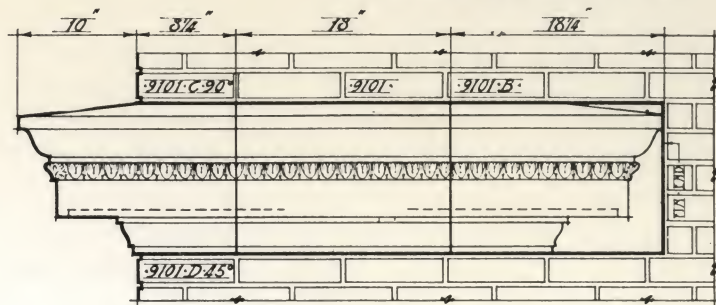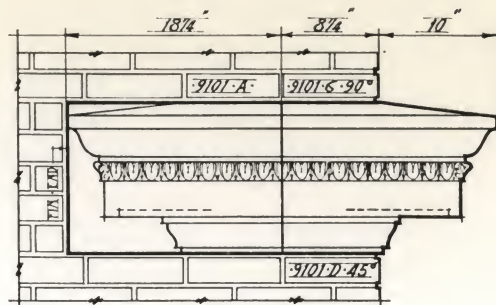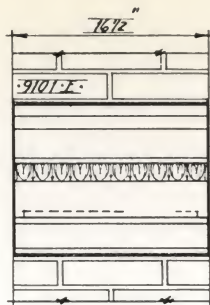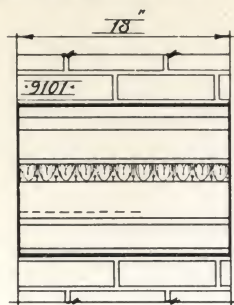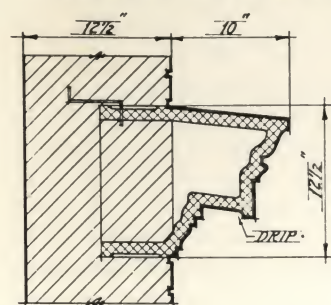

SECTION

MITRES

FINISHED 2 ENDS

MITRES


MITRE INTERMEDIATE MITRE

NOTE:
WASHES OF ALL CORNICES AND
BELTS ARE MADE WITHOUT
ROLL COVER OR RAISED JOINTS.


COPING

PLATE 92


SCALE 3/4" = 1'-0"

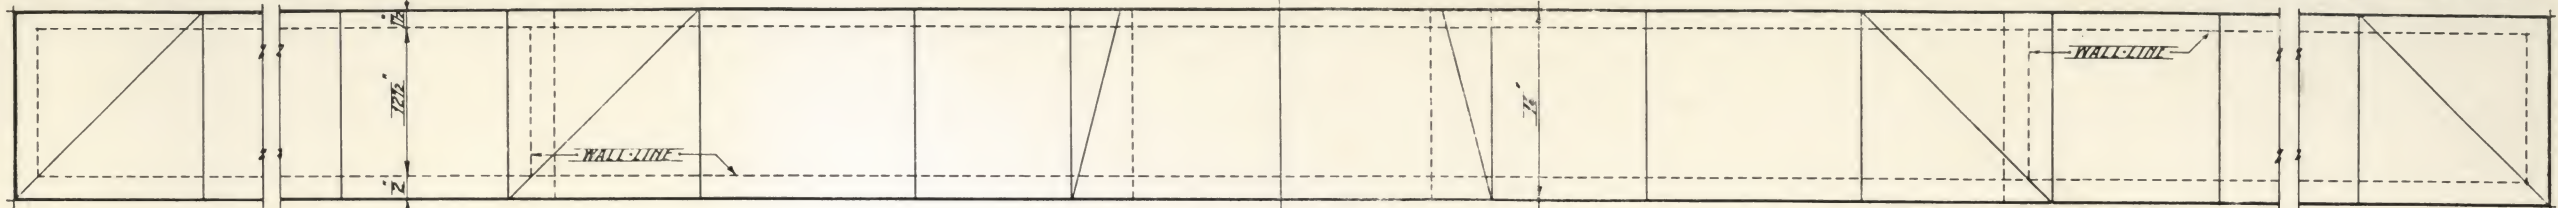



PLAN

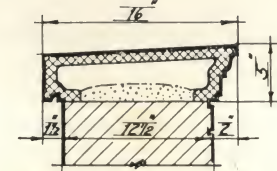



SECTION 9201

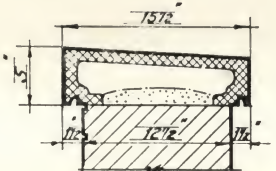






SECTION 9202

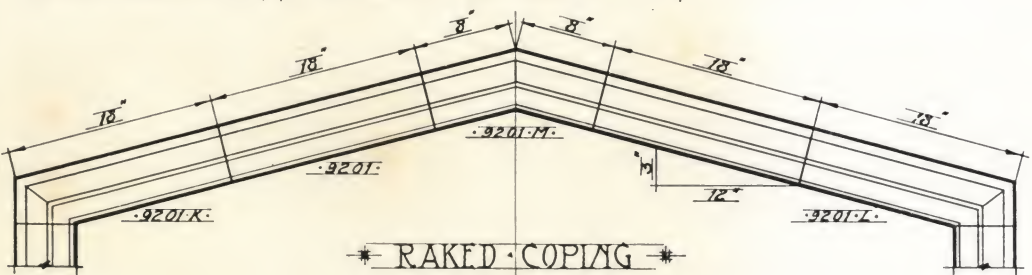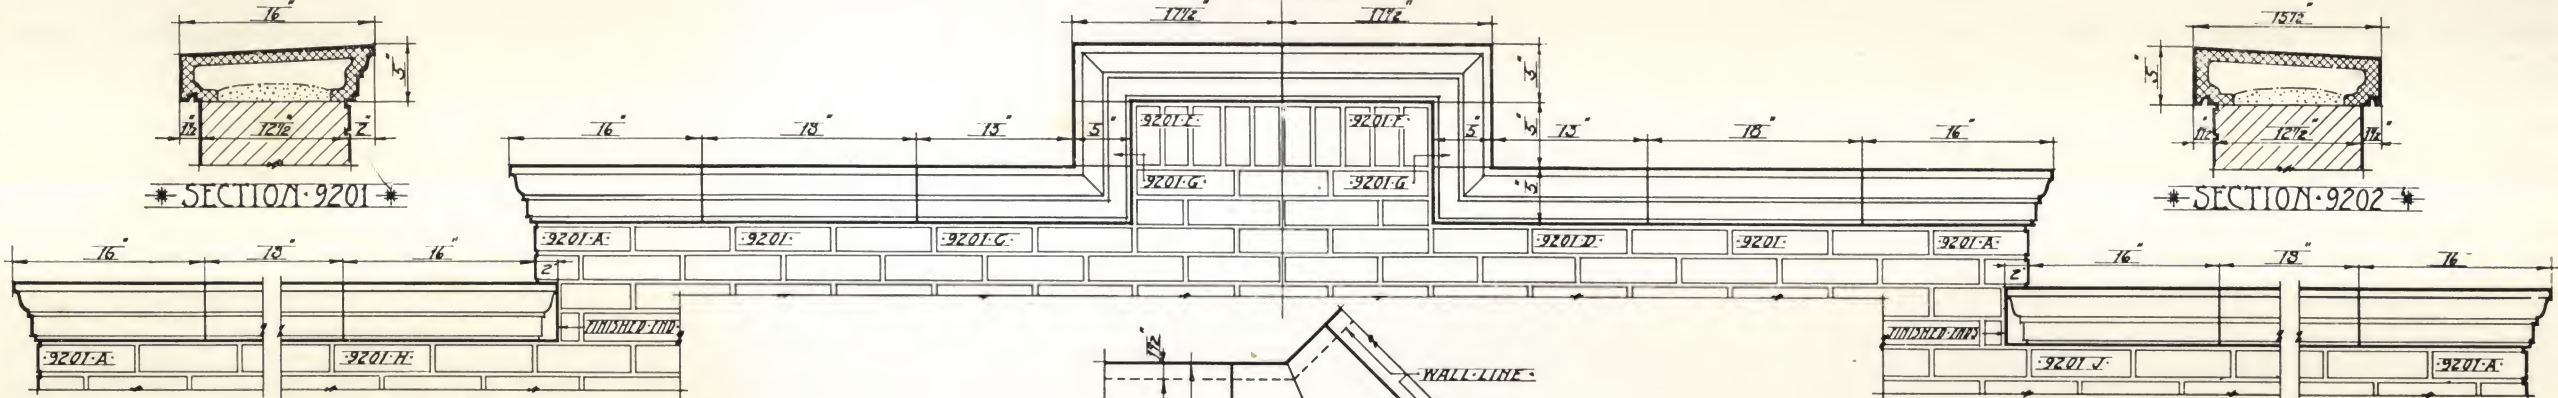

RAKED COPING

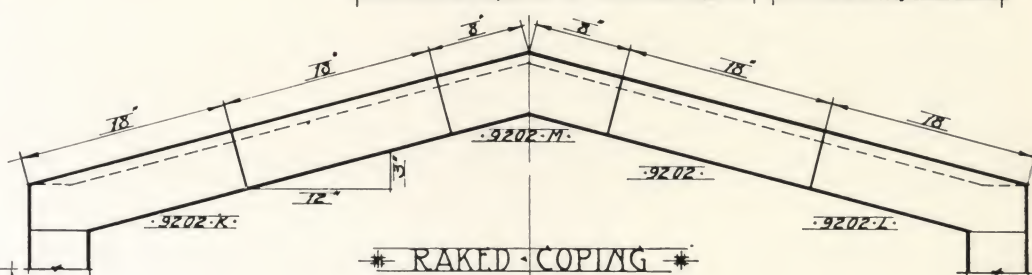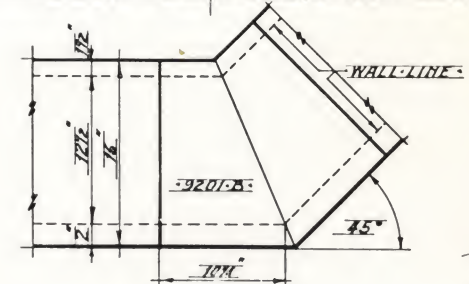

RAKED COPING

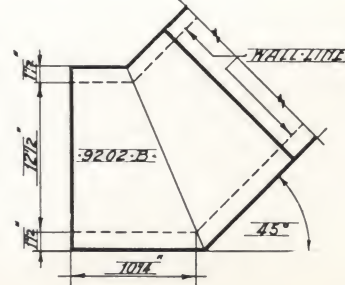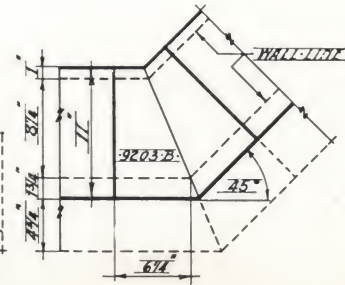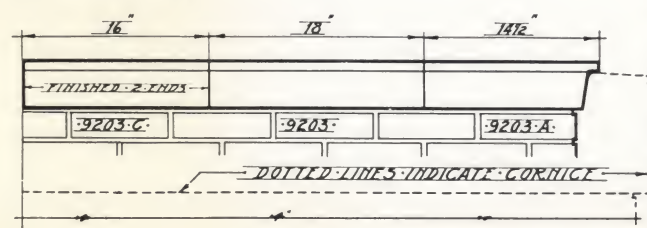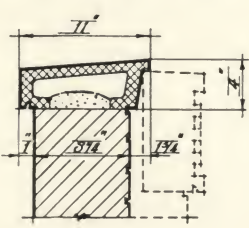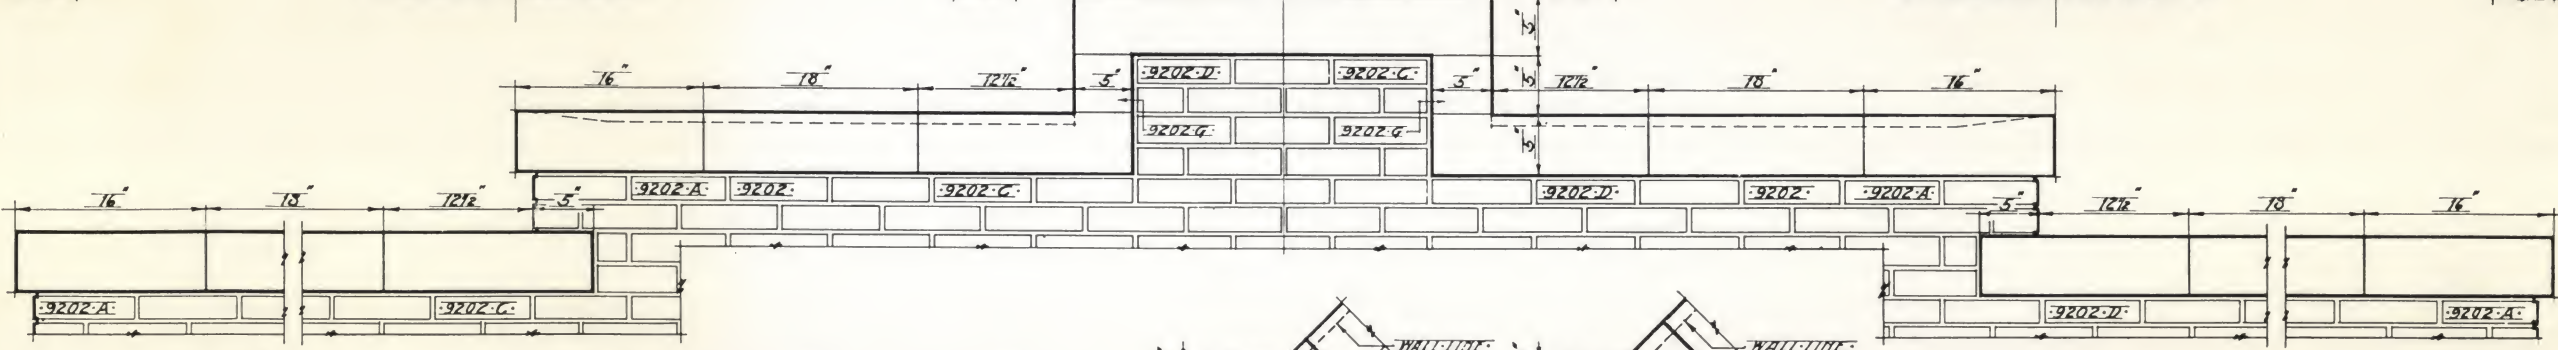

NOTE: WASHES OF ALL COPING ARE MADE WITHOUT ROLL COVER OR RAISED JOINTS.

PANELS

PLATE 93



N° 9301 · 2'6" X 1'3"




N° 9303 · 8'8" · N° 9304 · 12'2" X 12'2"



N° 9306 · 4'4"



N° 9307 · 3'4" X 11'1/4"

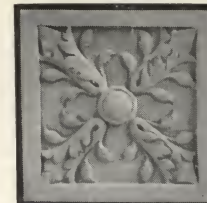

N° 9326 · 4'4"



N° 9305 · 12'2" X 12'2" · N° 9325 · 8'8"



N° 9302 · 2'6" X 1'3"



N° 9308 · 10' X 12'2"




N° 9310 · 11' X 19'2"



N° 9312 · 7'6" X 12'2"



N° 9311 · 1'1" X 1'8"

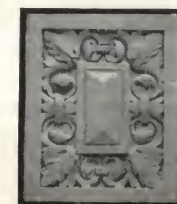

N° 9309 · 10' X 12'2"

SCALE · ONE INCH · EQUALS · ONE FOOT



N° 9304 · 12'2" X 12'2"



N° 9313 · 12'2" X 2'1"



N° 9315 · 7'6" X 1'8"



N° 9314 · 12'2" X 2'1"



N° 9305 · 12'2" X 12'2"



N° 9316 · 8' X 1'3" · N° 9318 · 1'5 1/2" X 1'5 1/2"



N° 9323 · 5' X 4'



N° 9324 · 8' X 7'2"



N° 9306 · 4' X 4'



N° 9320 · 1'4 1/2" X 8"



N° 9322 · 2'9" X 1'5 1/2"



N° 9326 · 4' X 4'




N° 9325 · 8' X 8"




N° 9323 · 4' X 5'





N° 9321 · 1'4 1/2" X 8"




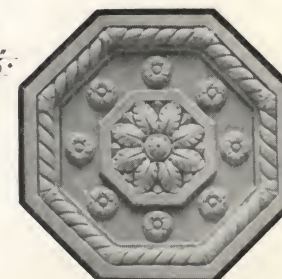


N° 9319 · 1'5 1/2" X 1'5 1/2" · N° 9317 · 8' X 1'3"

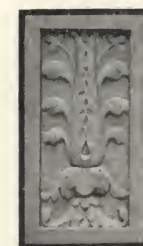

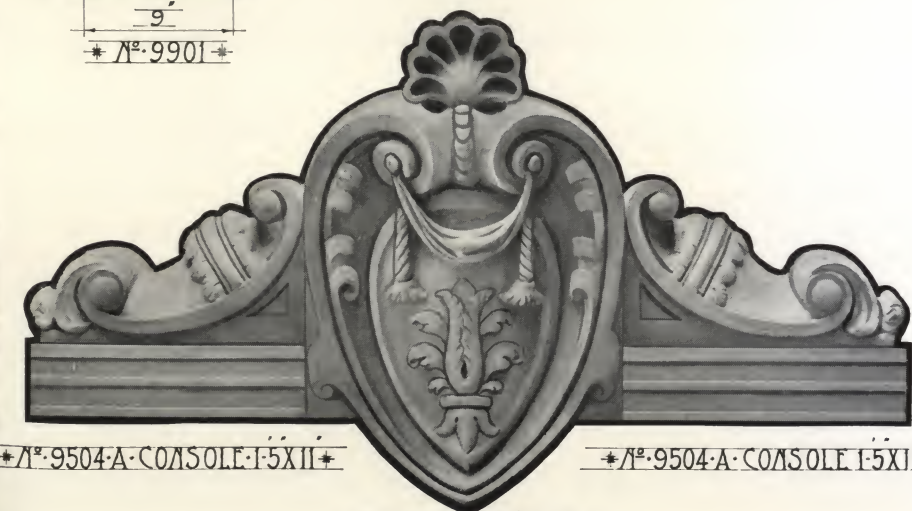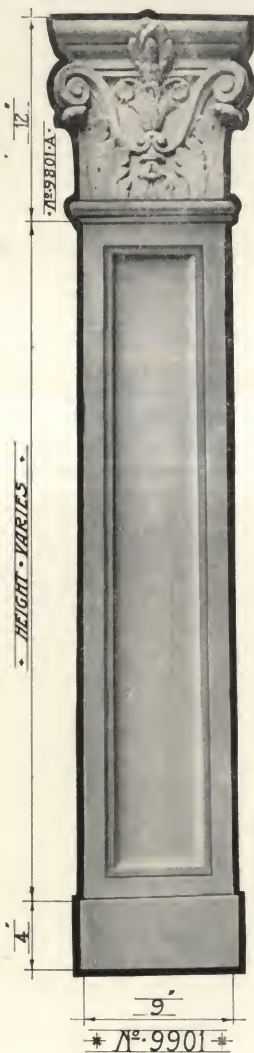


• NOTE FOR DETAILS & NUMBERS OF SECTIONS & ORNAMENTAL FEATURES •
 • SEE PLATES 88 TO 94 INCLUSIVE •

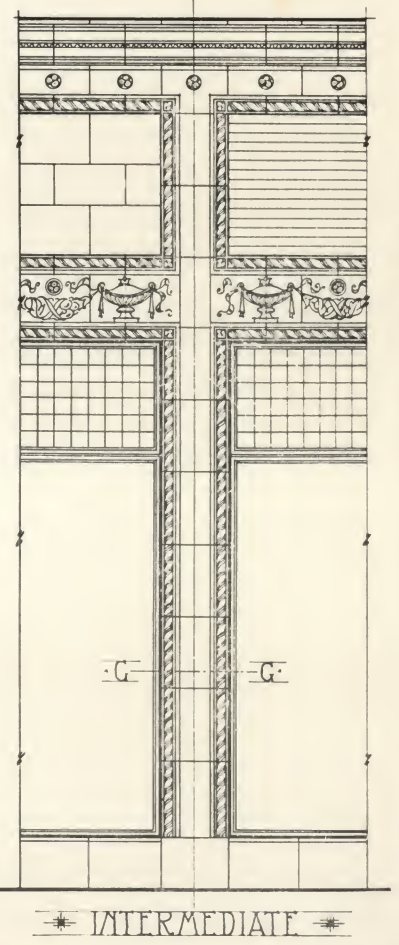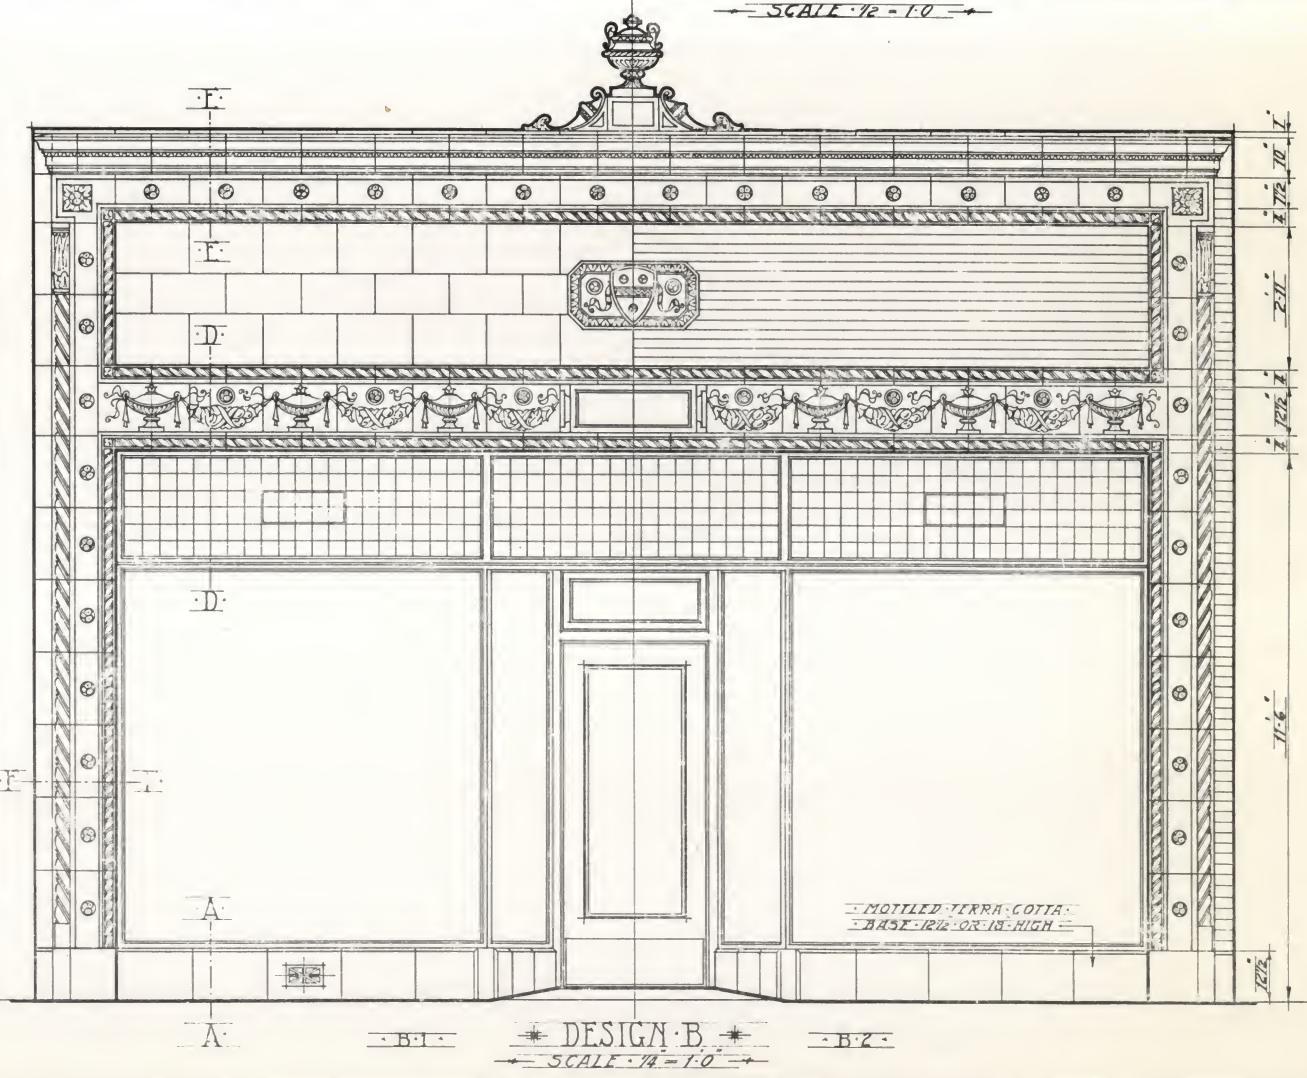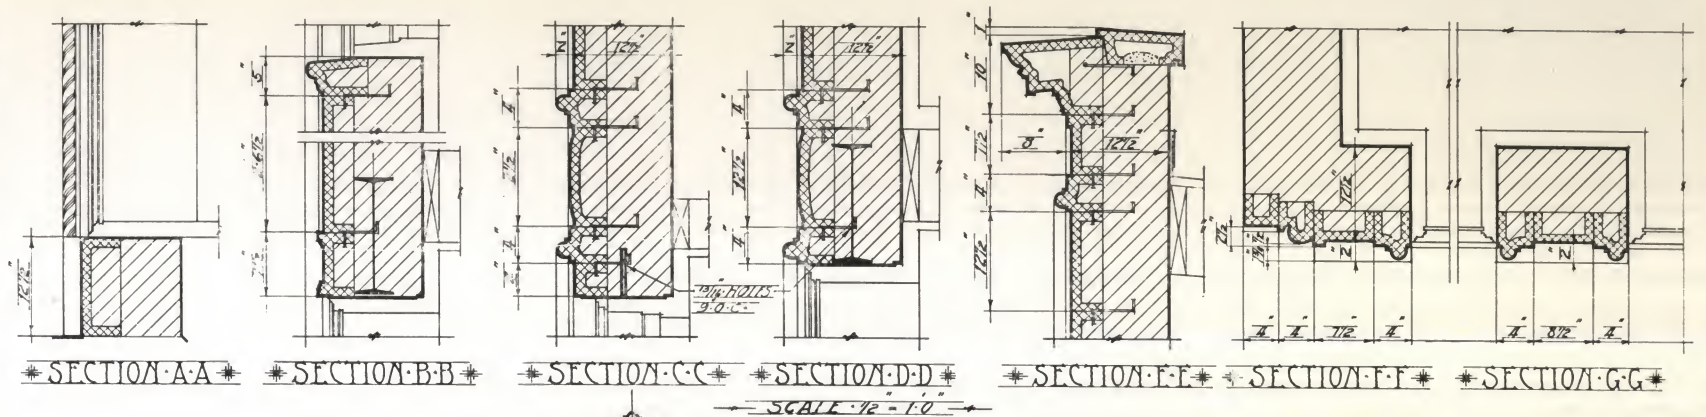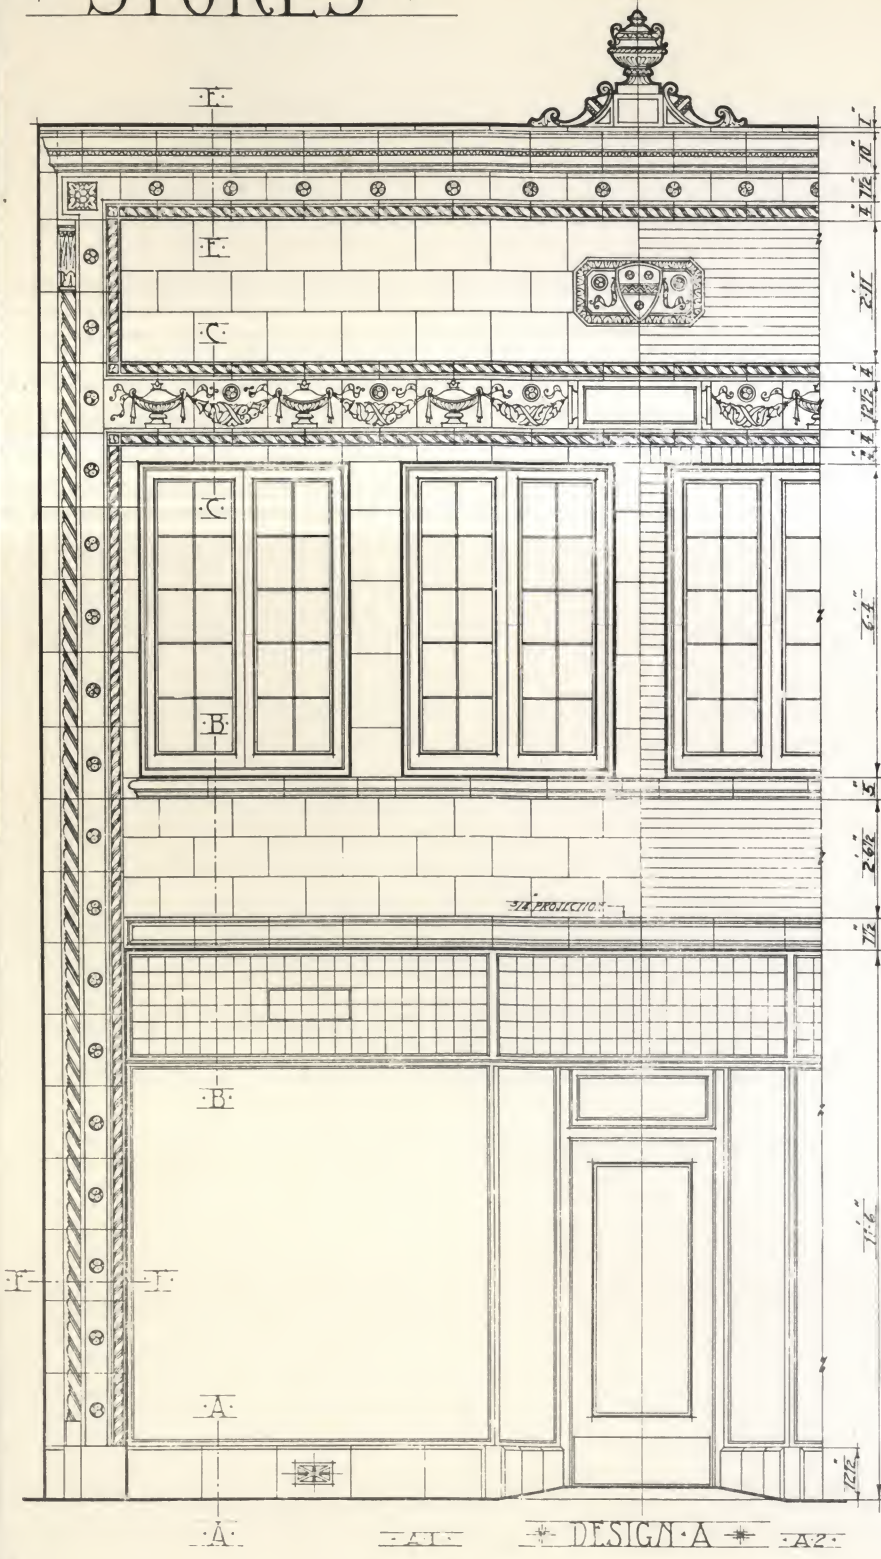

STORES



PLATE 96

NOTE FOR DETAILS & NUMBERS OF SECTIONS & ORNAMENTAL FEATURES
SEE PLATES 88 TO 94 INCLUSIVE

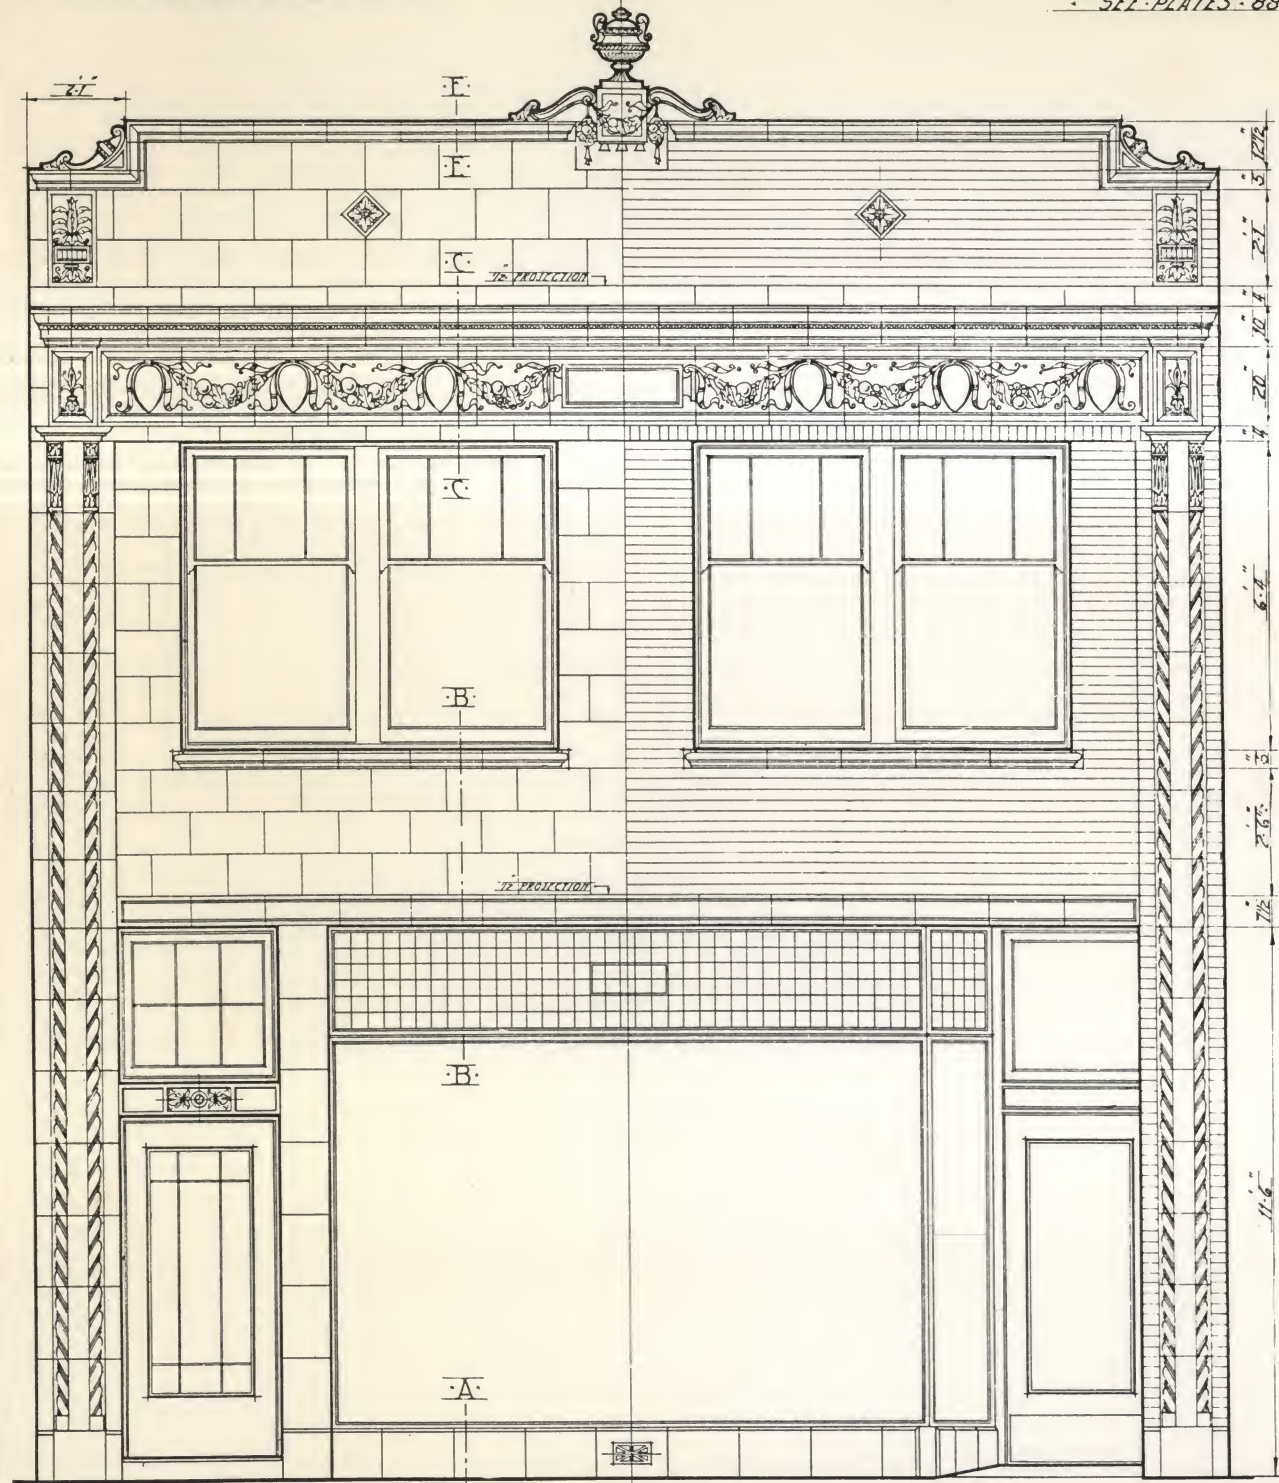

A1 A DESIGN A A2

SCALE 1/4" = 1'-0"

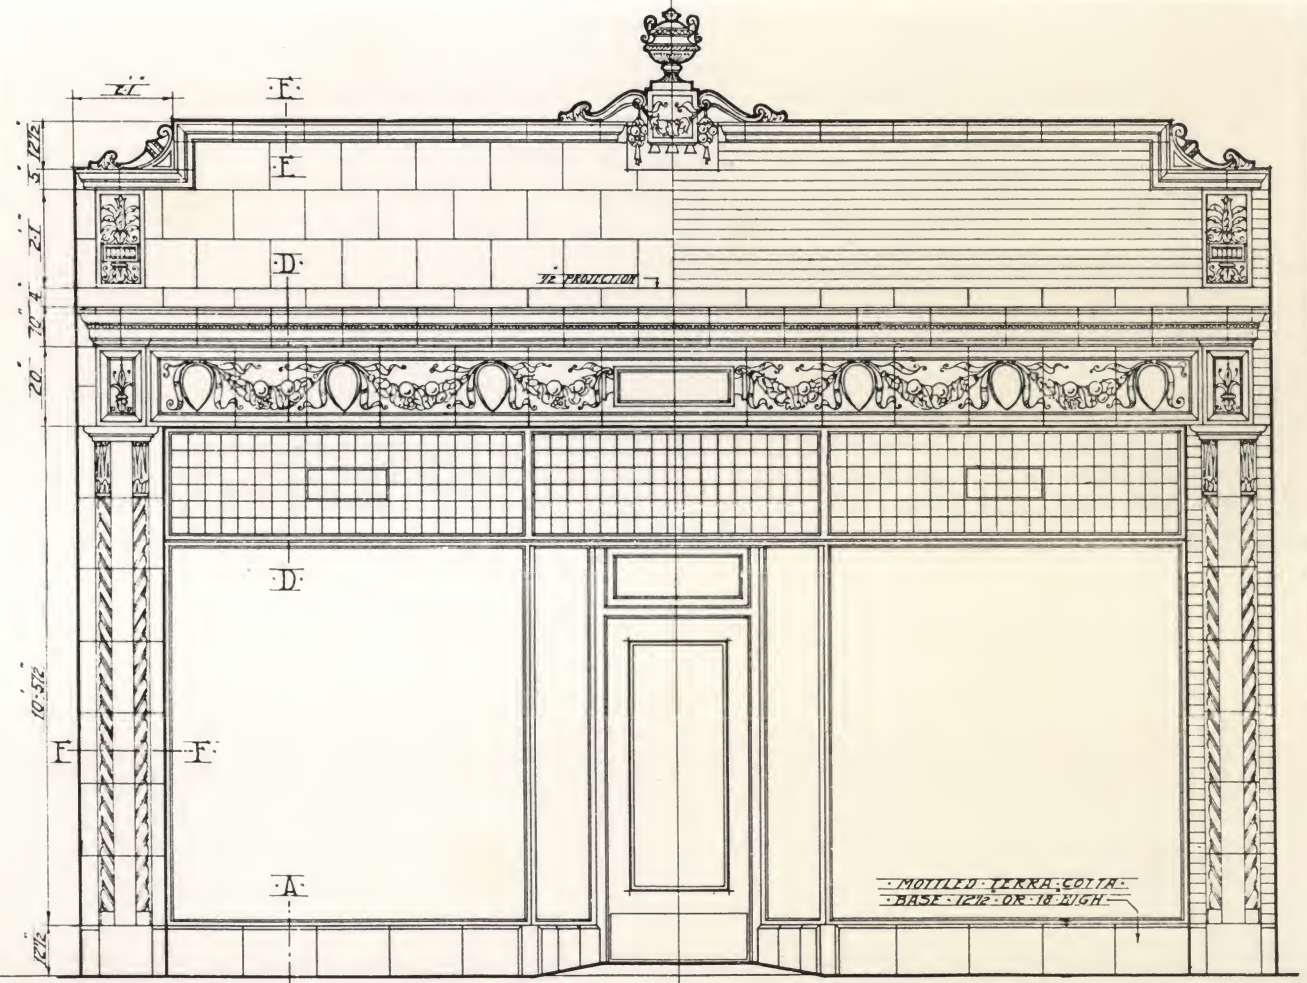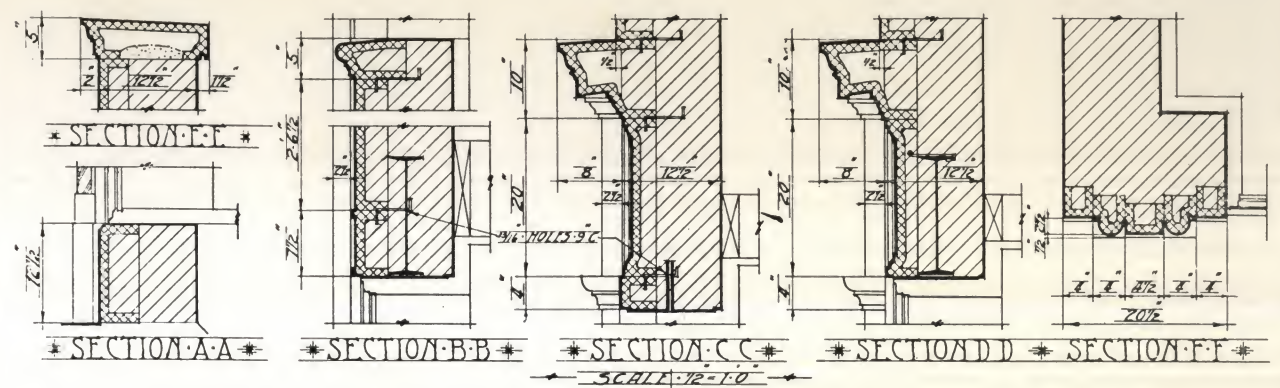


A B1 DESIGN B B2




MOTTLED TERRA COTTA
BASE 12 1/2" OR 14" HIGH

STORES

PLATE 97

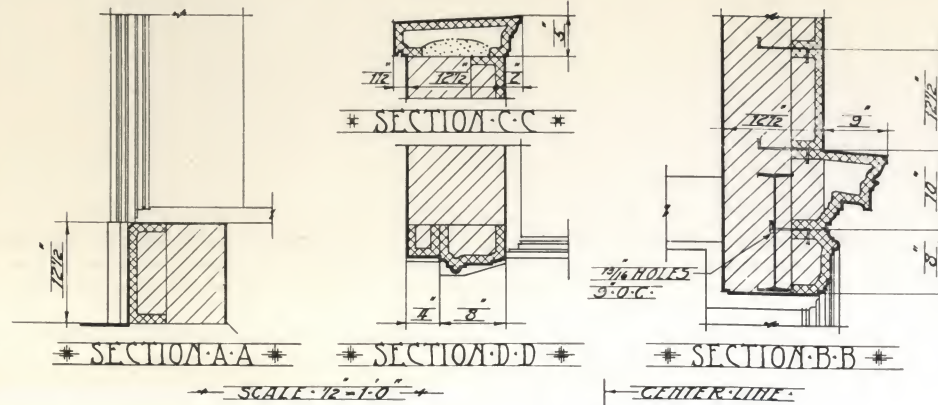


NOTE FOR DETAILS & NUMBERS OF SECTIONS
& ORNAMENTAL FEATURES SEE PLATES
88 TO 94 INCLUSIVE

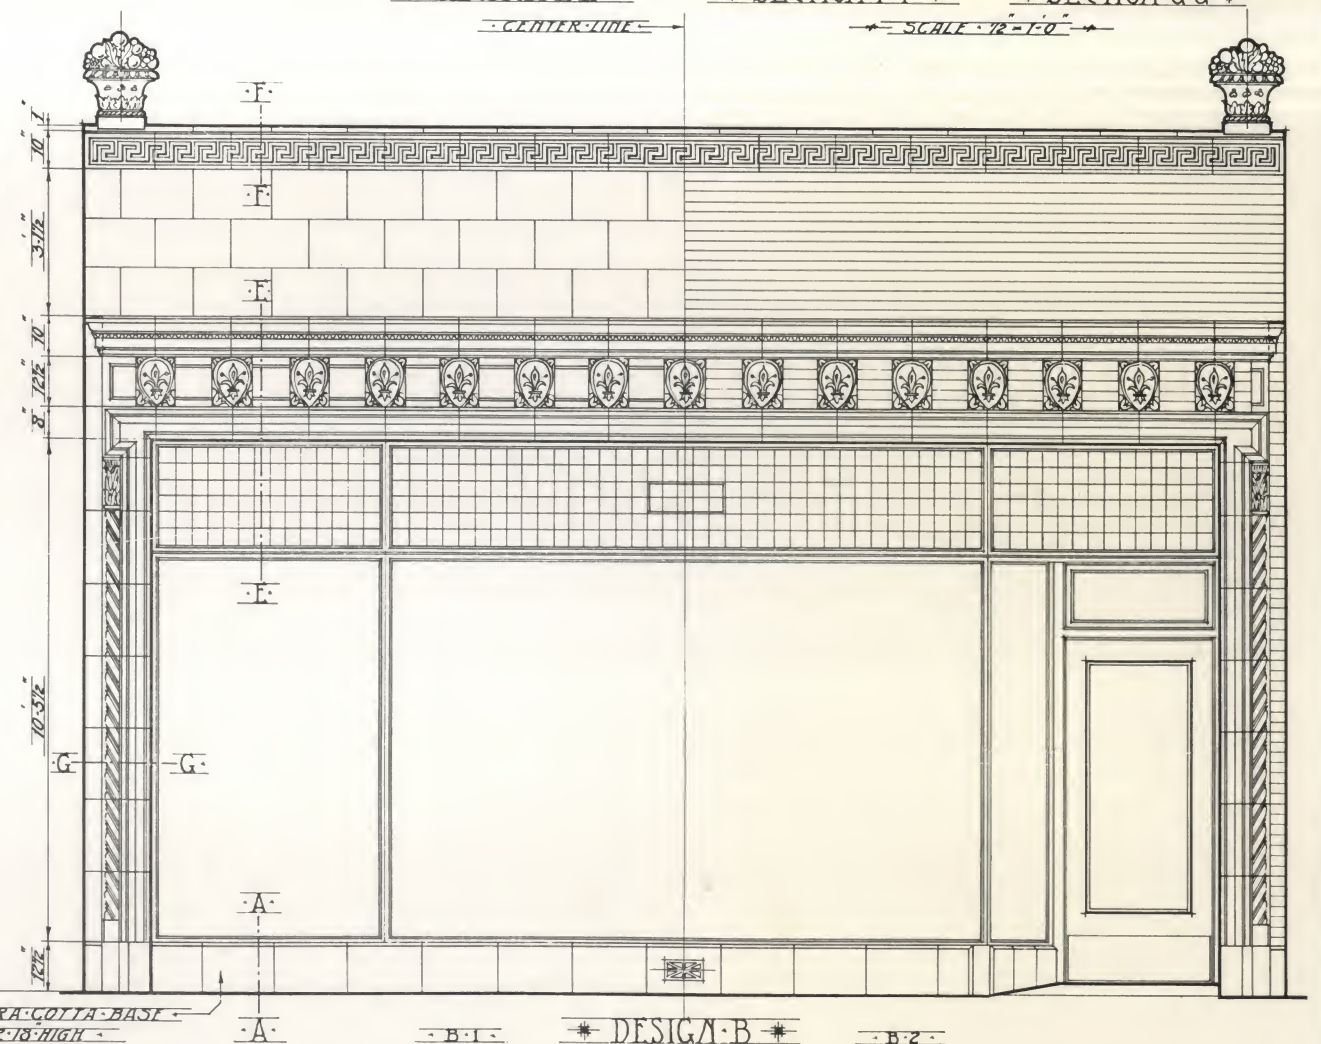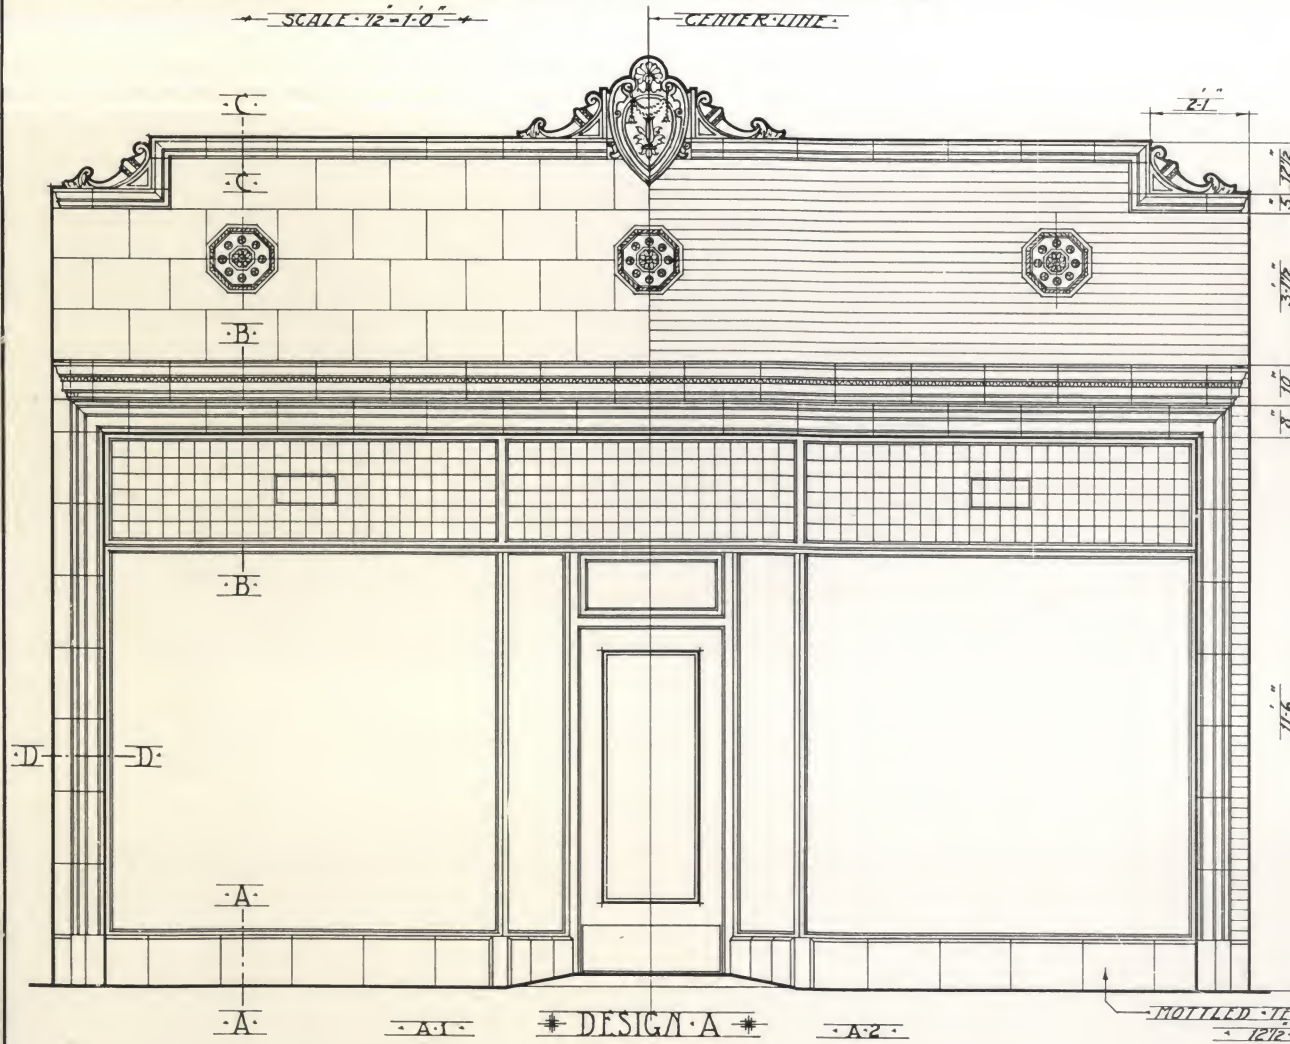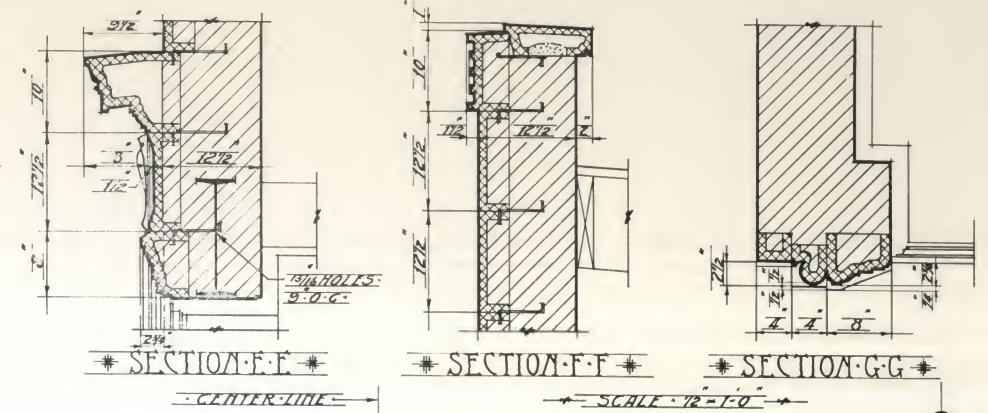


STORES

PLATE 98


NOTE FOR DETAILS & NUMBERS OF SECTIONS & ORNAMENTAL
FEATURES SEE PLATES 88 TO 94 INCLUSIVE

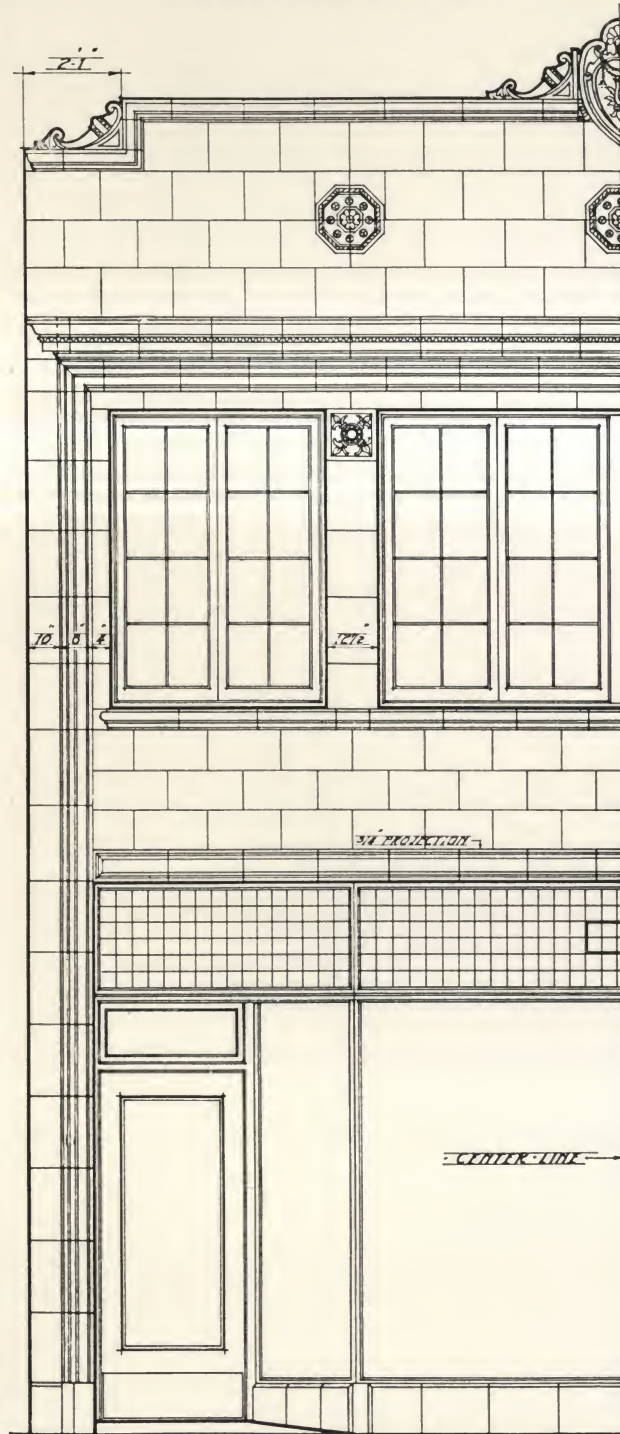


DESIGN A

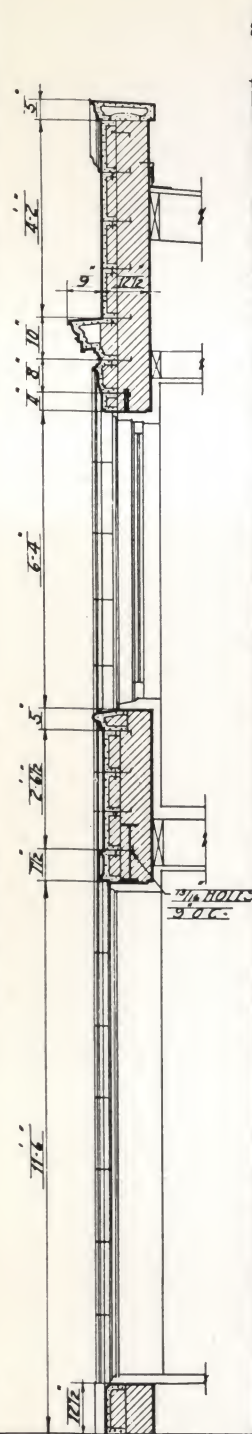


SECTION

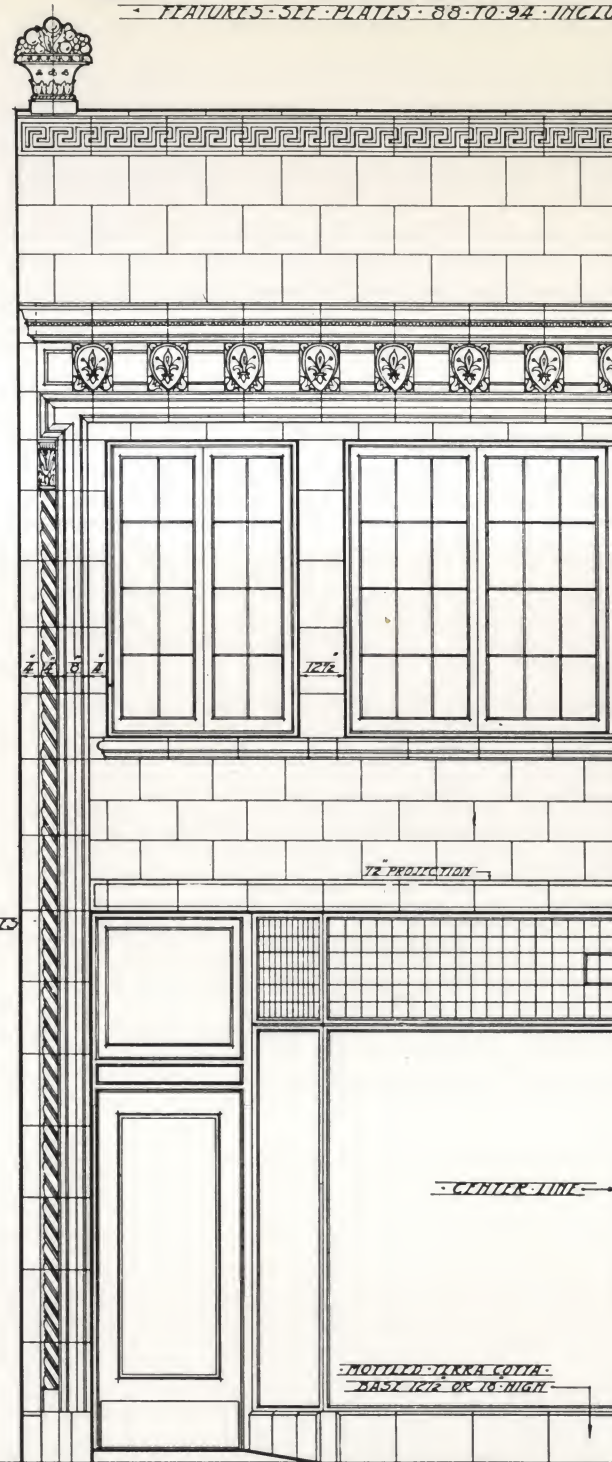

DESIGN B

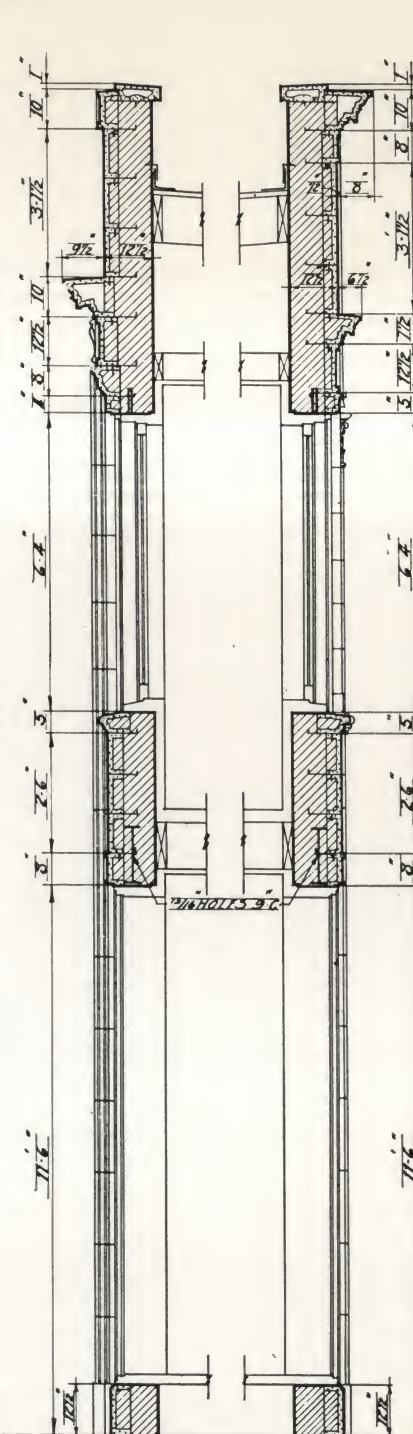


SECTIONS

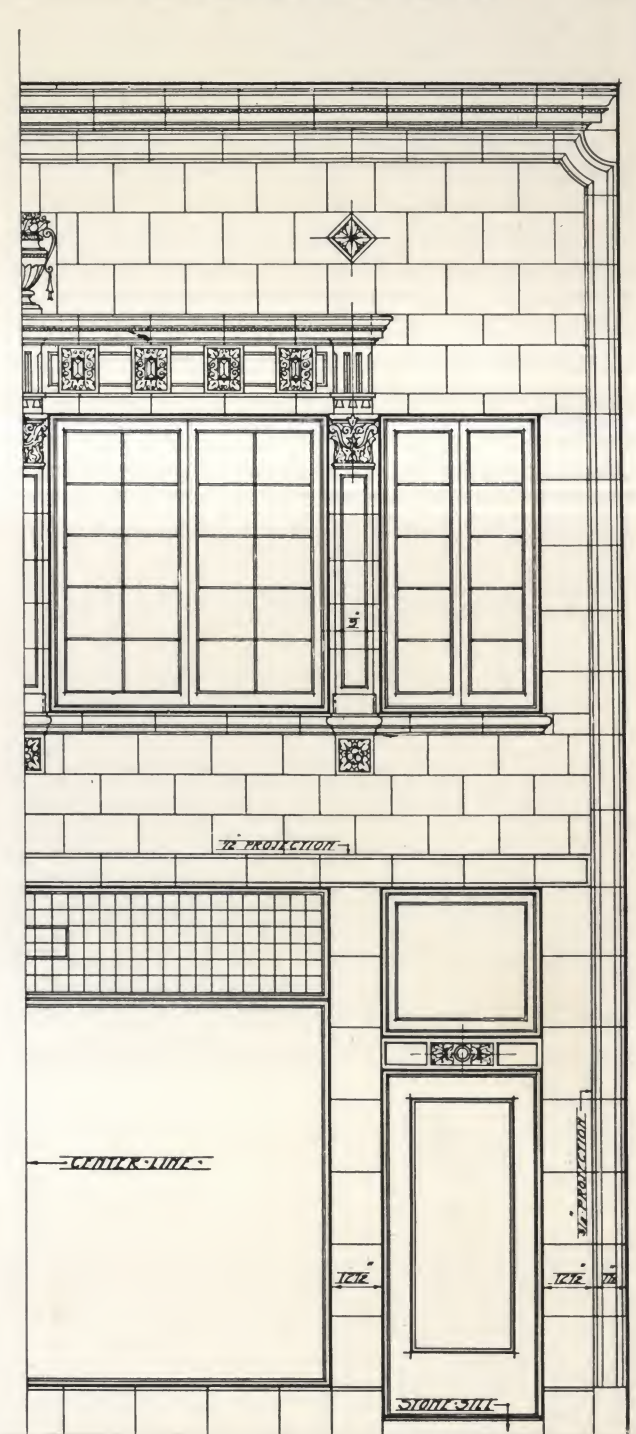

DESIGN C

SCALE 1/4" = 1'

• NOT FOR DETAILS & NUMBERS OF SECTIONS & ORNAMENTAL FEATURES •
• SEE PLATES 88 TO 94 INCLUSIVE •

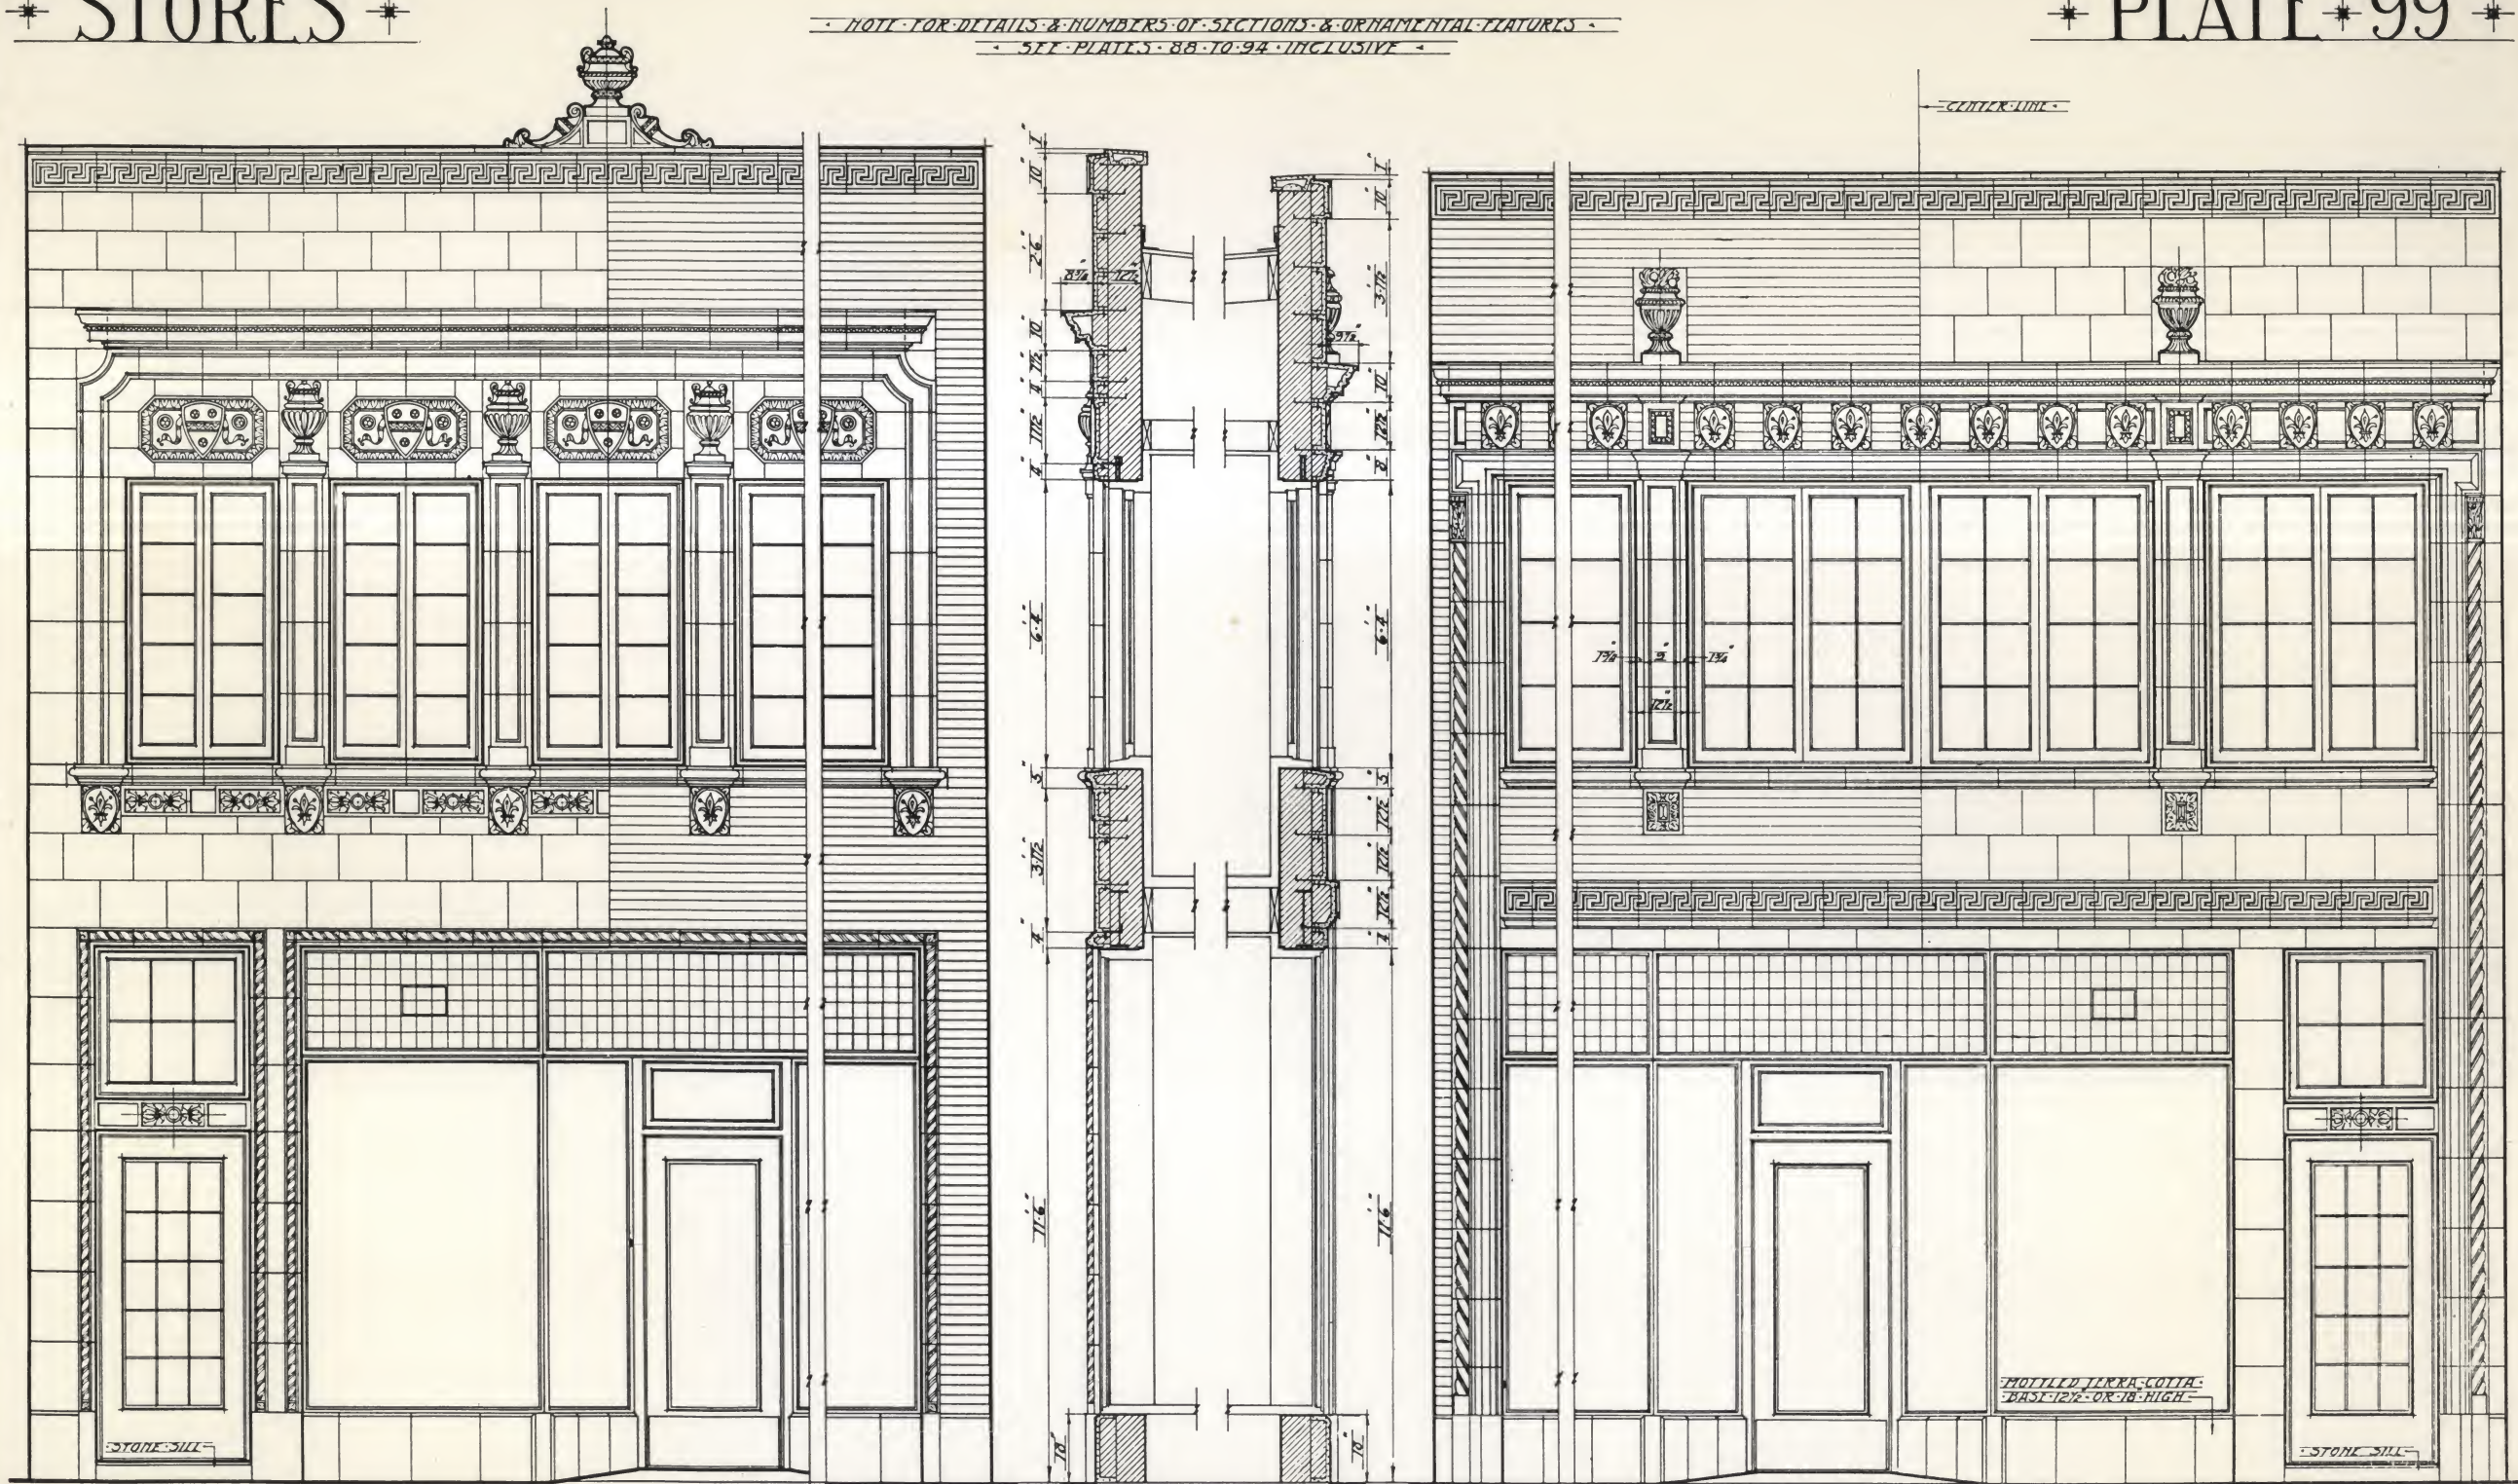


• A-1 • DESIGN A • A-2 •

• SECTIONS •
• SCALE 1/4" = 1'-0" •

• B-2 • DESIGN B • B-1 •

STORES


PLATE 100

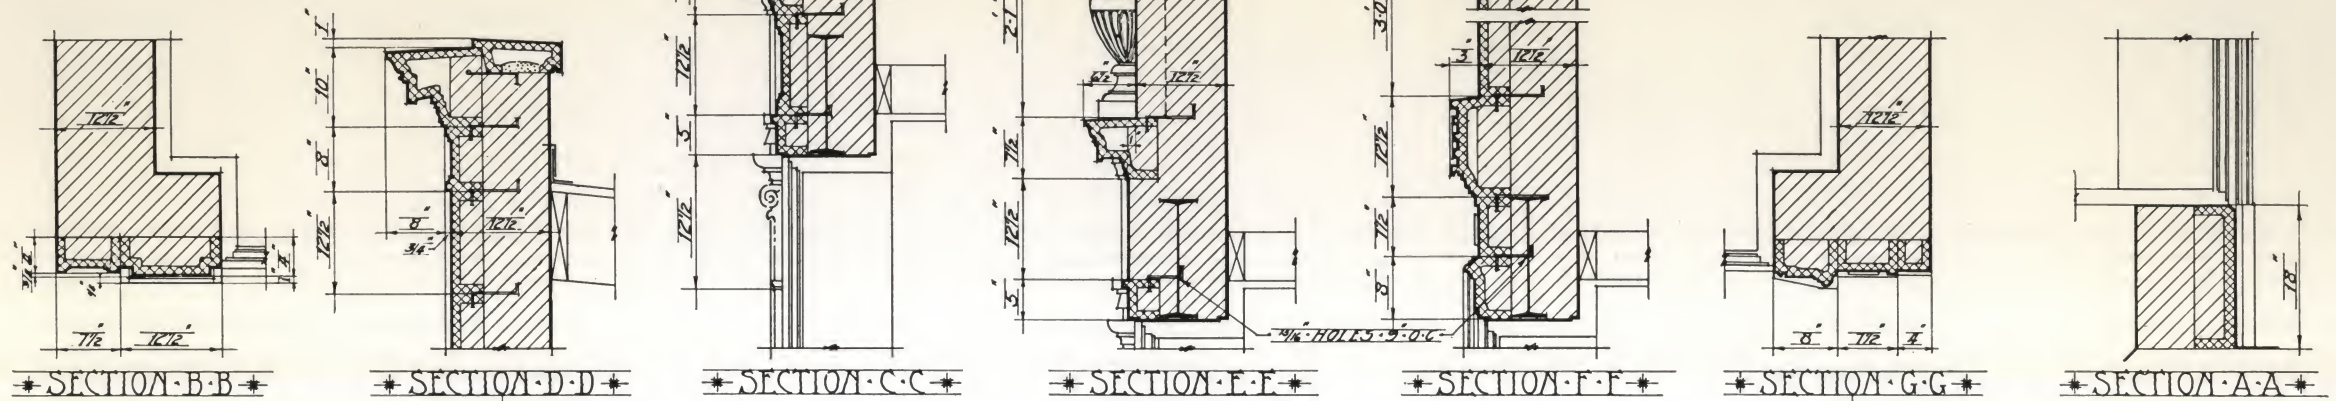


SCALE 1/2" = 1'-0"

CENTER LINE

NOTE FOR DETAILS & NUMBERS OF SECTIONS & ORNAMENTAL FEATURES SET PLATES 88 TO 94 INCLUSIVE

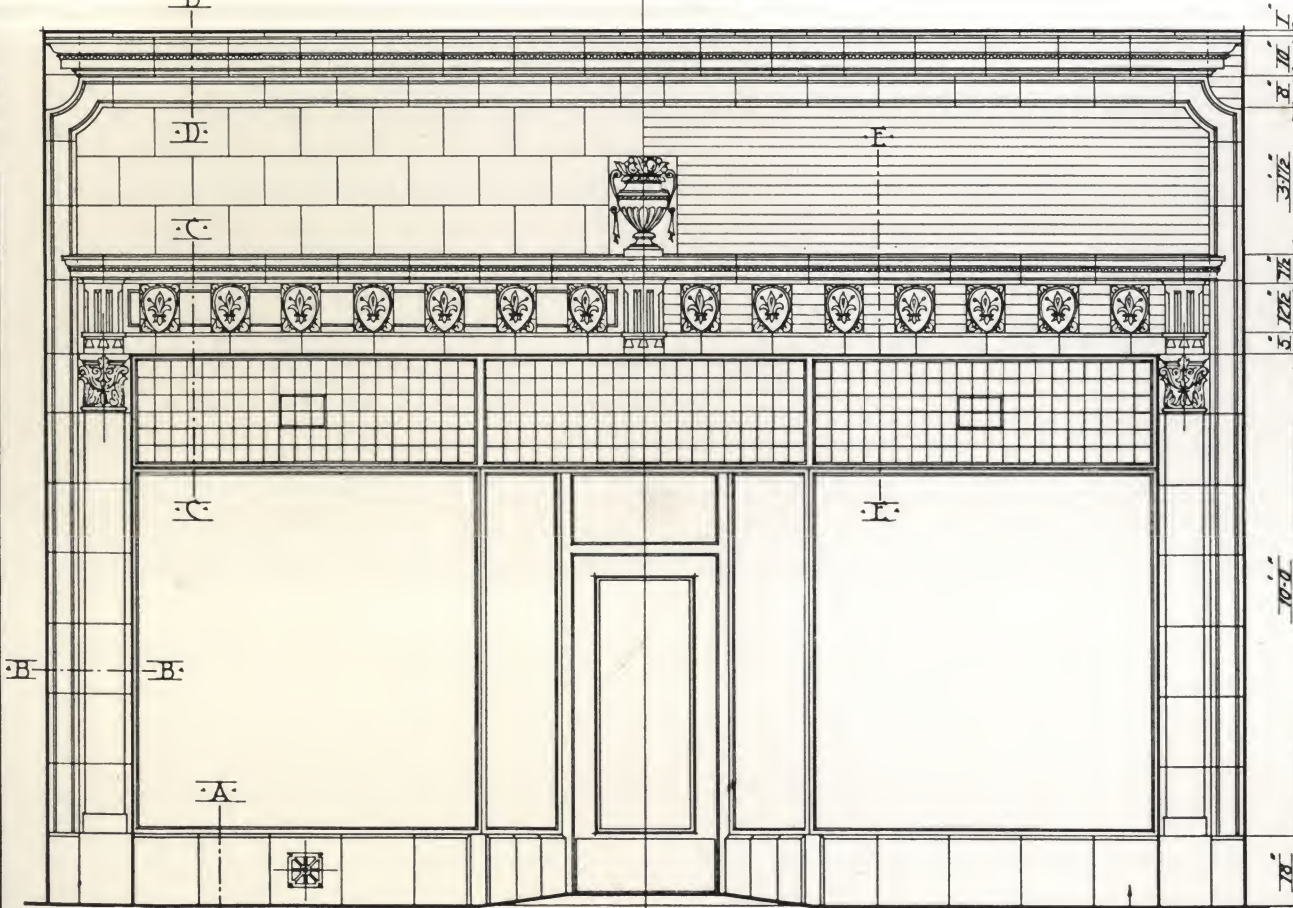

MOTTLED TERRA-COTTA BASE 12" OR 18" HIGH SCALE 1/4" = 1'-0"

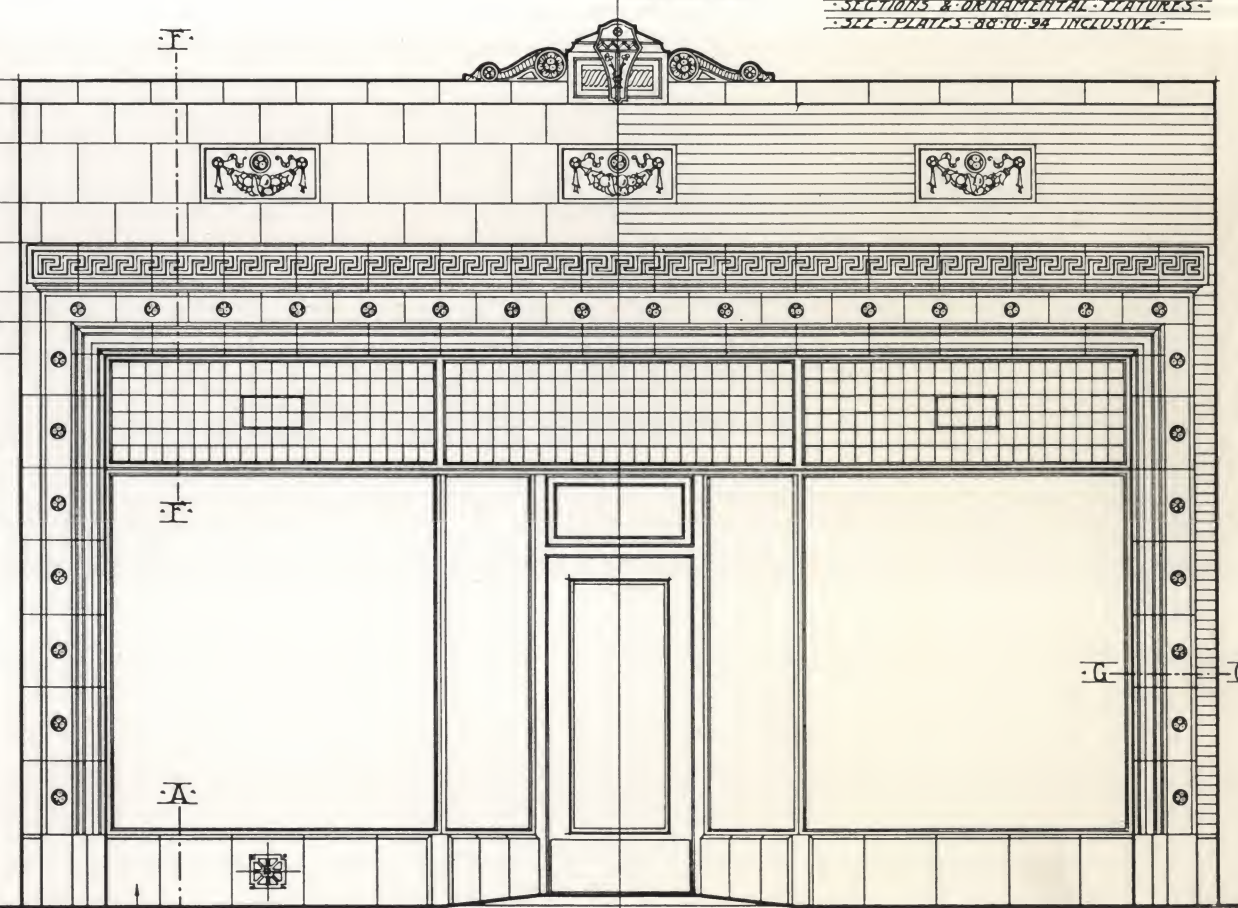

Digitized by:



ASSOCIATION
FOR
PRESERVATION
TECHNOLOGY,
INTERNATIONAL

www.apti.org

BUILDING
TECHNOLOGY
HERITAGE
LIBRARY

<https://archive.org/details/buildingtechnologyheritagelibrary>

From the collection of:

Mike Jackson, FAIA